


EAST DOUBLETREE BEACH ACCESS

ATLANTIC BEACH, NORTH CAROLINA

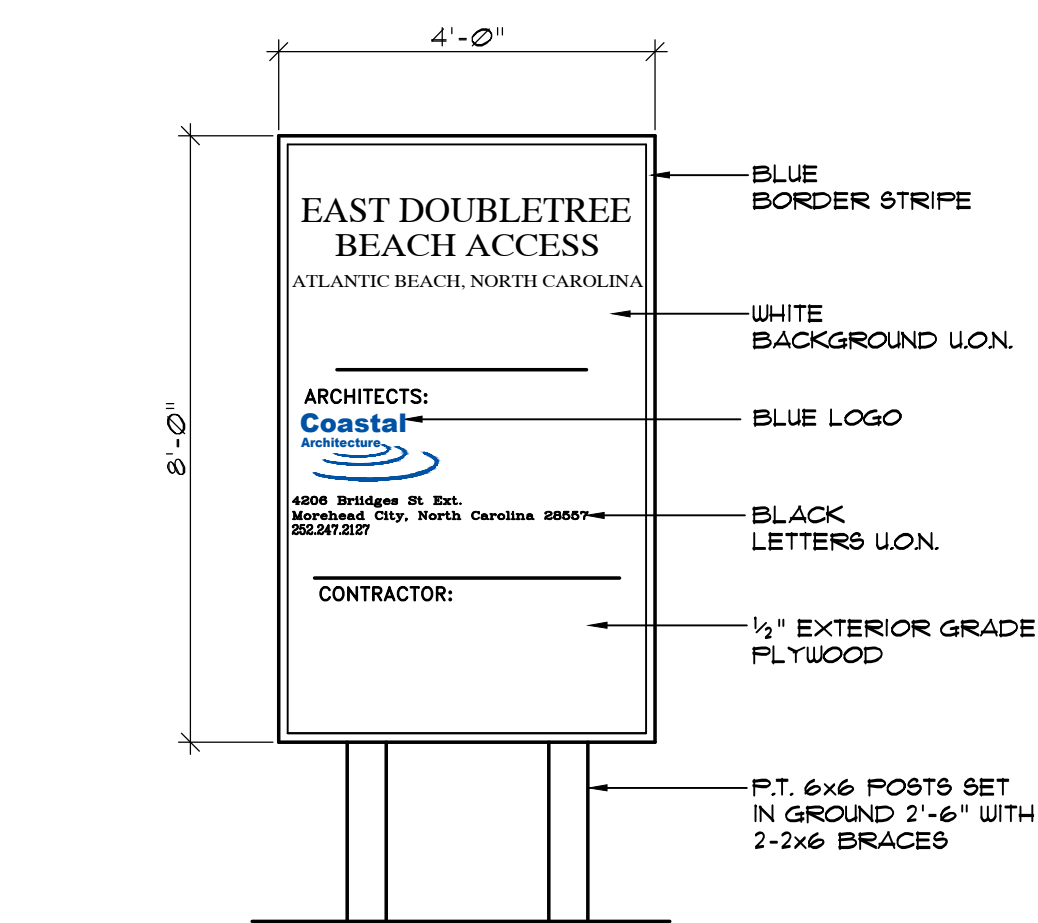

1 PROJECT SIGN
CS-1 NOT TO SCALE

NOTE: SUBMIT SHOP DRAWING FOR COORDINATION OF LETTER HEIGHTS SPECIFIC SIGN COLORS.

INDEX TO DRAWINGS

CS-1	COVER SHEET
SD-0	EXISTING SITE PLAN
SD-1	NEW SITE PLAN
SD-2	DETAILS

Coastal
Architecture

USE OF Coastal Architecture, DRAWINGS, SPECIFICATIONS AND OTHER DOCUMENTS

The Drawings, Specifications and other documents prepared by Coastal Architecture, the Designer, for this project are instruments of service for use solely with respect to this project and, unless otherwise provided, the Designer shall be deemed the author of these documents and shall retain all common law, statutory and other reserved rights, including copyright protection. The Owner shall be permitted to retain copies of the Designer's drawings, Specifications, and other documents for information and reference in connection with the Owner's use and occupancy of this project. No portions in part or in whole of the Drawings, Specifications and other documents shall be duplicated or used by the Owner or others for additions to this Project, completion of this Project by others, or on other Projects without written consent by the Designer.

Coastal
Architecture

- Architectural Design
- Planning
- Interiors

AIA


Member of the American
Institute of Architects

Lee D. Dixon, Jr., AIA
252-247-2127
lee@coastalarchitecture.net

4206 Bridges St. Ext.,
Suite C
Morehead City, NC
28557

www.CoastalArchitecture.net

EAST DOUBLETREE
BEACH ACCESS
ATLANTIC BEACH, NORTH CAROLINA

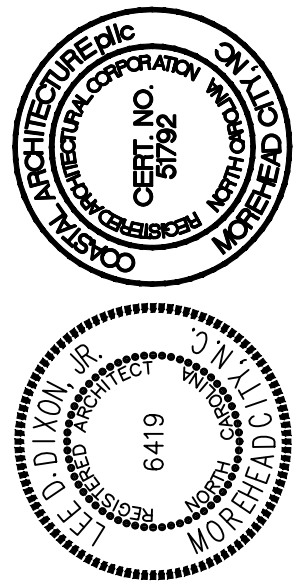

COVER SHEET

20005

ISSUED: 19 NOV. 21
DWG BY: MLR
CKD BY: LDD

REVISIONS

SHEET NO.
CS-1
1 OF 4

EAST DOUBLETREE
BEACH ACCESS
ATLANTIC BEACH, NC

THIS SITE SURVEY IS PREPARED FROM
INFORMATION IN SURVEY DATED 4
FEBRUARY 2020 BY JAMES PHILLIPS
LAND SURVEYING, P.A.



EAST DOUBLETREE
BEACH ACCESS
EXISTING SURVEY

20005

ISSUED: 19 NOV. 21
DWG BY: MES
CKD BY: LDD

REVISIONS	

SHEET NO.
SD-0
2 OF 4

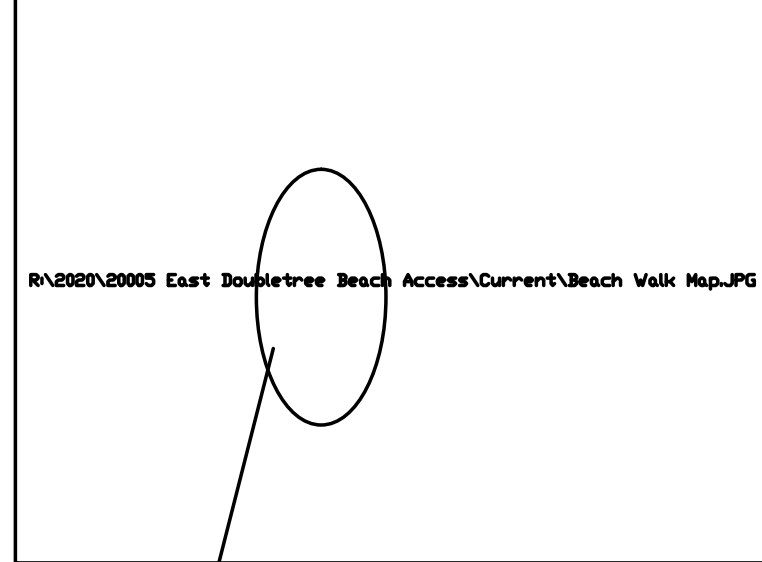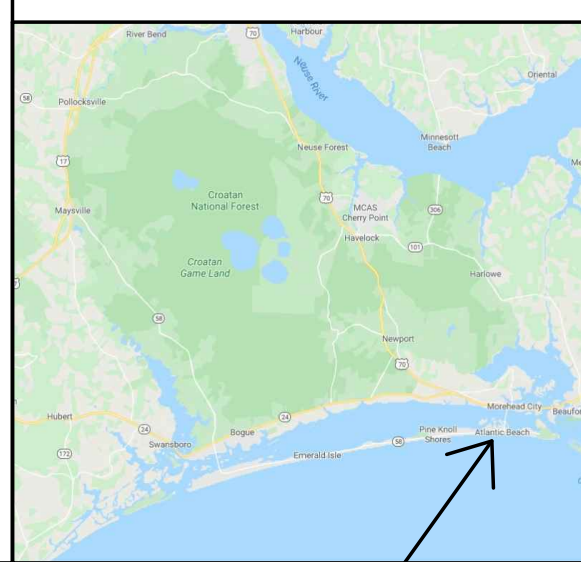

VICINITY MAPS
NOT TO SCALE

NC 58 - WEST FORT MACON RD 100' PUBLIC R/W



N83°18'21"E 100.05'

N83°24'56"E 124.43'

N84°17'50"E 129.15'

S77°15'52"W 509.35' FROM NCGS MONUMENT SHERATON

- LEGEND
EIP-EXISTING IRON PIPE
EIR-EXISTING IRON ROD
ECM-EXISTING CONCRETE MONUMENT
EA-EXISTING AXLE
EN-EXISTING NAIL
EPK-EXISTING PK NAIL
POINT-NOTHING
EXISTING OR SET
NCGS-NORTH CAROLINA GEODETIC SURVEY
NGS-NATIONAL GEODETIC SURVEY
R/W MDN-NC DOT MONUMENT
SIP-SET IRON PIPE
SIR-SET IRON PIPE
SCM-SET CONCRETE MONUMENT
EA-SET AXLE
SN-SET NAIL
SPK-SET PK NAIL
OP-OVERHEAD POWER
NDT HELD-NOT CONSIDERED PART OF SURVEY
NHWL-NORMAL HIGH WATER LINE
AEC-AREA OF ENVIRONMENTAL CONCERN
NAVD-NORTH AMERICAN VERTICAL DATUM
NAD-NORTH AMERICAN HORIZONTAL DATUM
PP-POWER POLE
UT-UNDERGROUND TELEPHONE
UP-UNDERGROUND POWER
UWL-UNDERGROUND WATER
DL-DRILL HOLE

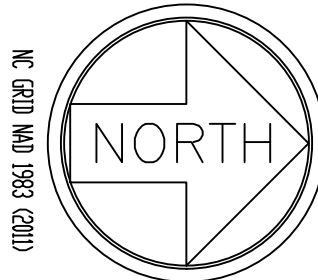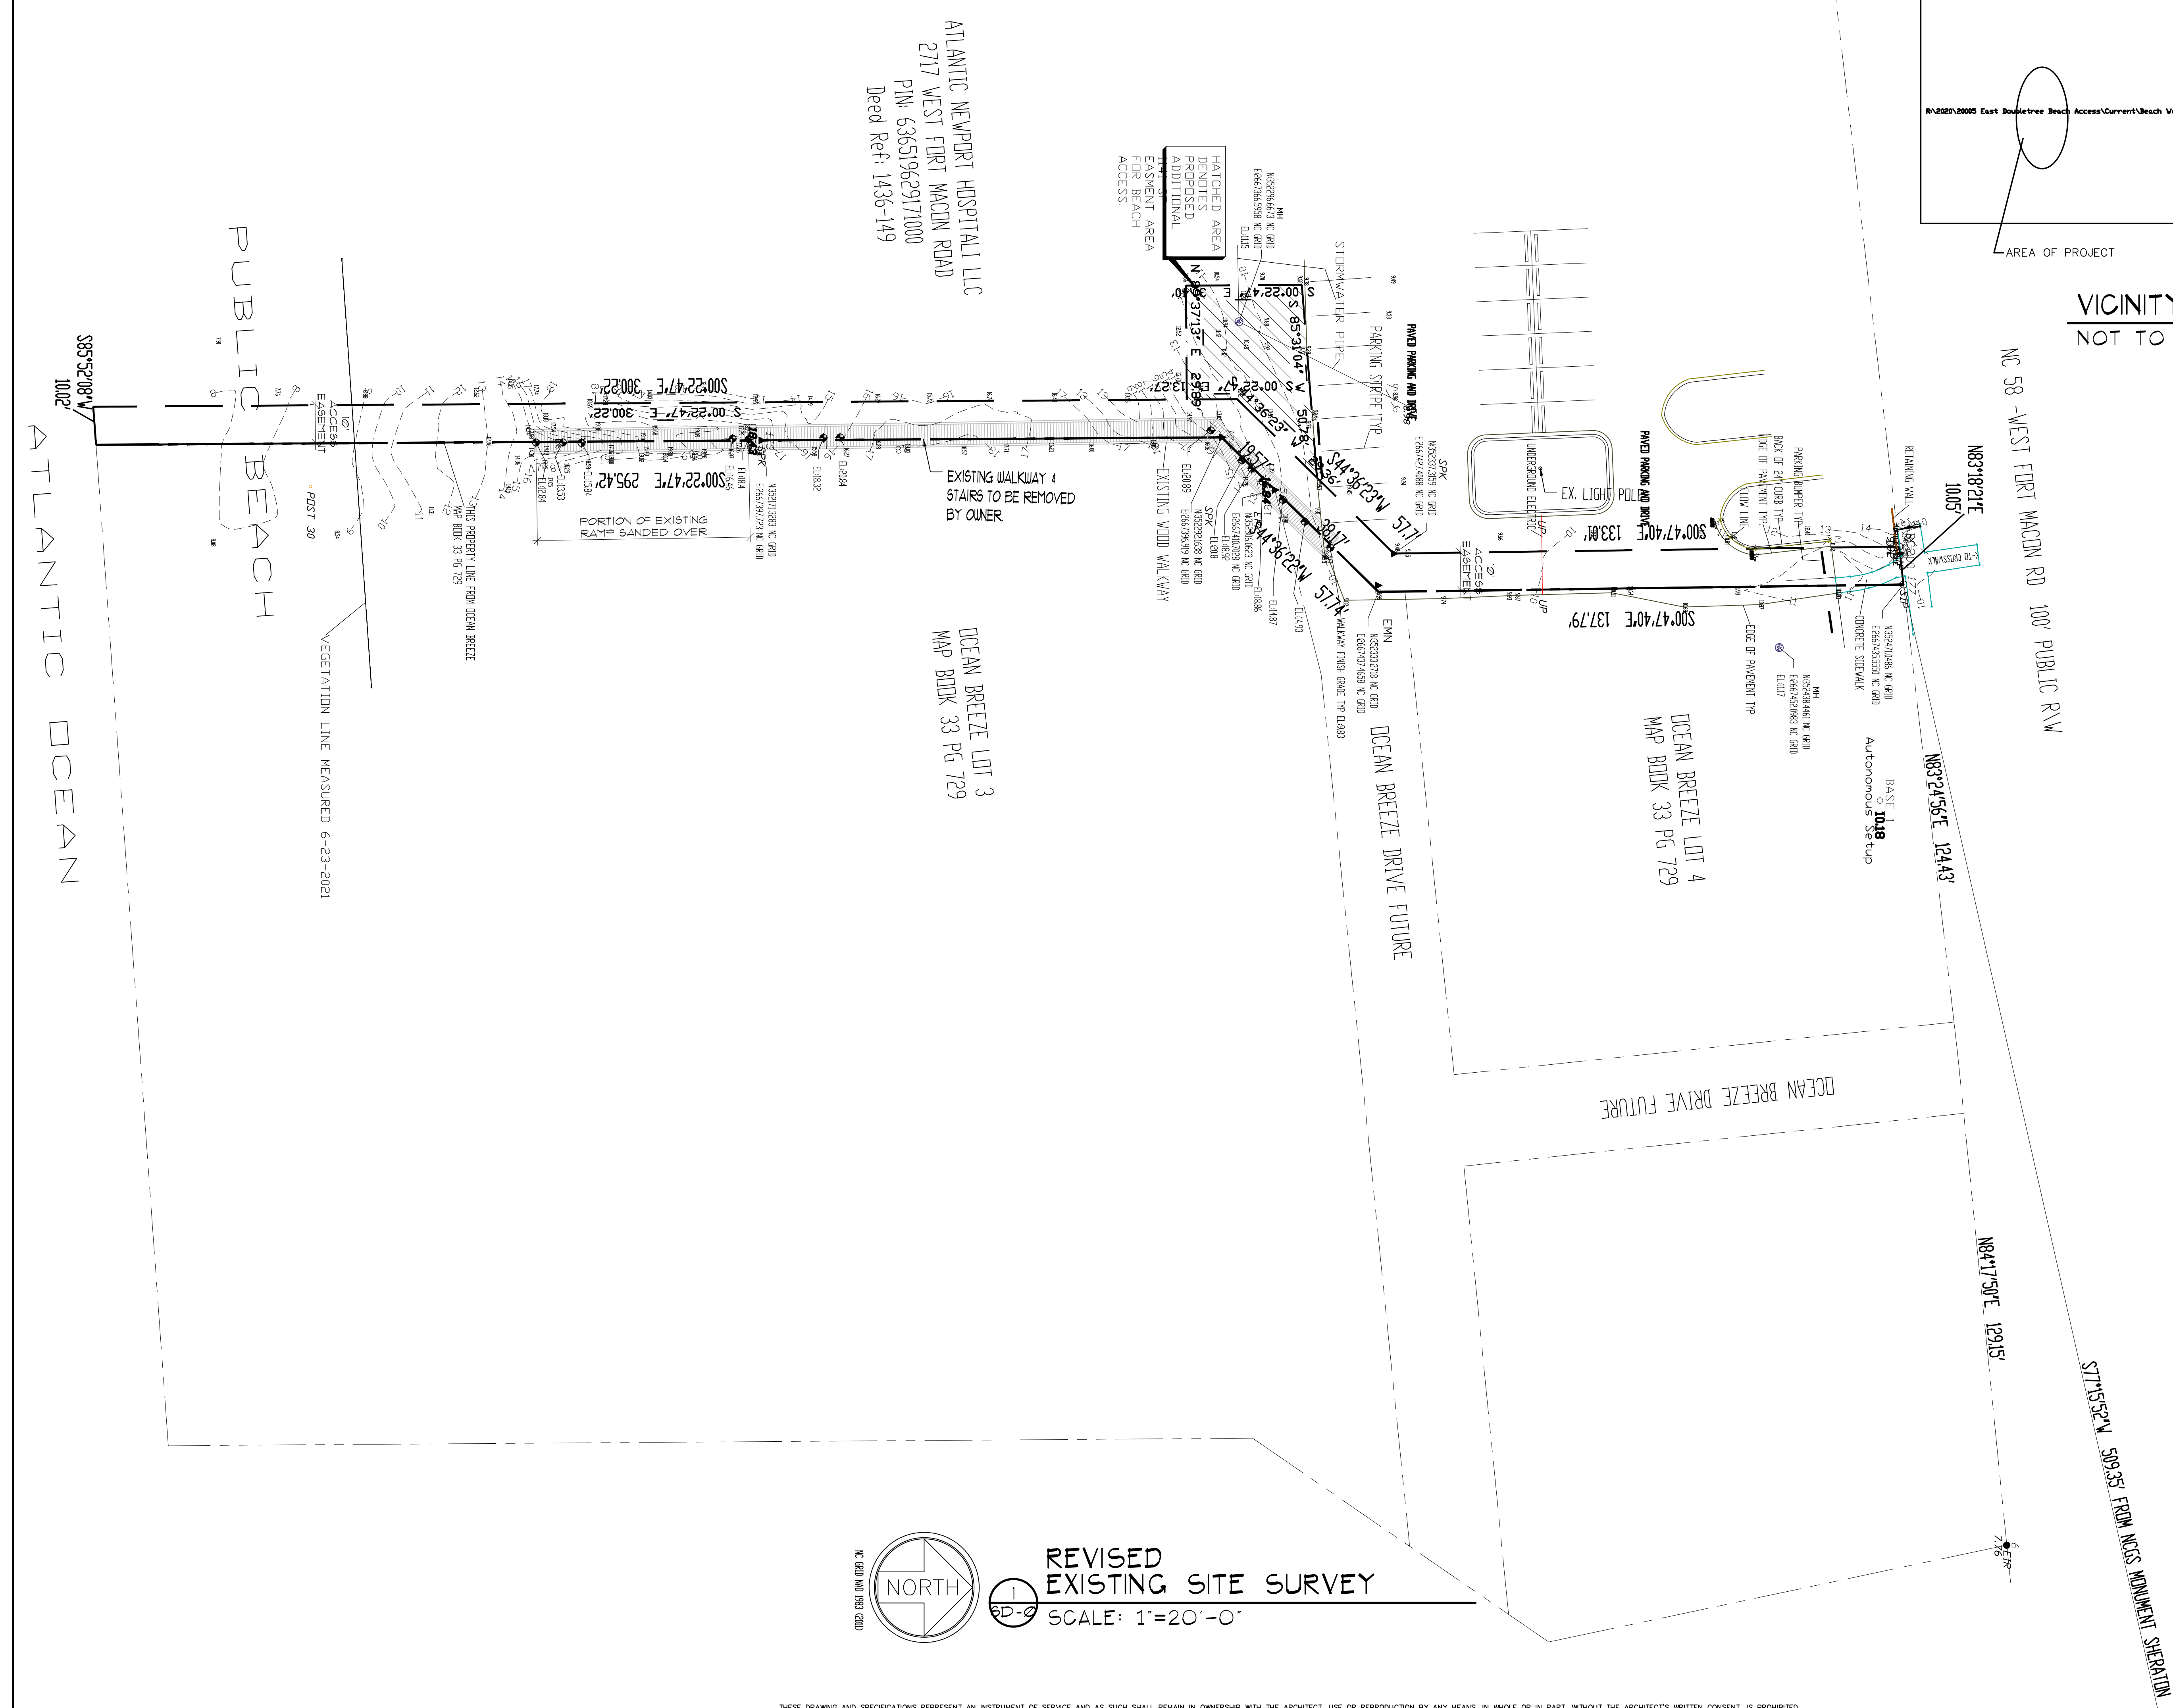

REVISED
EXISTING SITE SURVEY
SCALE: 1"=20'-0"

NC (GEO) (NO) 1986 (2010)



LEGEND

 EXISTING GRADE

 NEW WOOD WALKWAY

 NEW SPOT ELEVATION

1:12 MAX SLOPE TYP AT ALL RAMPS

NOTE:	THE G.C. SHALL HAVE CAMA STAKE OUT VEGETATION LINE BEFORE CONSTRUCTION BEGINS
NOTE:	THE CONTRACTOR SHALL EMPLOY A REGISTERED SURVEYOR TO MARK PROPERTY LINES AND LAYOUT WALKWAYS FOR REVIEW

LEGEND
EIP-EXISTING IRON
PIPE
EIR-EXISTING IRON
ROD
ECM-EXISTING
CONCRETE MONUMENT
EA-EXISTING AXLE
EN-EXISTING NAIL
EPK-EXISTING PK
NAIL
POINT-NOTHING
EXISTING OR SET
NCGS-NORTH
CAROLINA GEODETIC
SURVEY
NGS-NATIONAL
GEODETIC SURVEY
R\W MON-NCDDOT
MONUMENT
SIP-SET IRON PIPE
SIR-SET IRON PIPE
SCM-SET CONCRETE
MONUMENT
EA-SET AXLE
SN-SET NAIL
SPK-SET PK NAIL
OP-OVERHEAD POWER
NOT HELD-NOT
CONSIDERED PART OF
SURVEY
NHWL-NORMAL HIGH
WATER LINE
AEC-AREA OF
ENVIRONMENTAL
CONCERT
NAVD-NORTH
AMERICAN VERTICAL
DATUM
NAD-NORTH AMERICAN
HORIZONTAL DATUM
PP-POWER POLE
UT-UNDERGROUND
TELEPHONE
UP-UNDERGROUND
POWER
UWL-UNDERGROUND
WATER
DL-DRILL HOLE

