

EXTERIOR ELEVATIONS

**16034**


ISSUED: 20 NOV 18  
DWG BY: BLS, LSA  
CKD BY: LDD

REVISIONS	DATE
▲	11 MAR 19
▲	8 APR 19


SHEET NO.  
**A-4R**  
OF

LEGEND	
#	NOTE DESIGNATOR - REFER TO DRAWING NOTES ON THIS SHEET
G-? EG-?	GRAPHICS DESIGNATOR - GRAPHICS BY OTHERS (EXTERIOR SIGNS TO BE PROVIDED EXCLUSIVELY BY PATTISON SIGN GROUP- CONTACT ED MACKLE 9865-693-1105 EXT. 132) TO COORDINATE GALLERY BRANDING ELEMENT SCOPE AND DETAILS. PROVIDE BLOCKING AS REQ'D. SEE SHEET 3.14 FOR SIGNAGE INFO.
X-?	FINISH DESIGNATOR - REFER TO EXTERIOR FINISH SCHEDULE ON SHEET A-3.13


- # DRAWING NOTES**
- METAL COPING.
  - PROVIDE LIGHTING.
  - VEHICLE ACCESS DOORS.
  - METAL PANEL JOINT.
  - INSTALL DP-2 AT PRIMARY ENTRANCE PER EXTERIOR FINISH SCHEDULE.
- NOTES:**
- ALL EXTERIOR SITE AND BUILDING MOUNTED LIGHT FIXTURES ARE TO BE AN ODORIZED BLACK FINISH
  - PAINT NEW EXTERIOR BOLLARDS P-6 CRIMSON RED PER INTERIOR FINISH SCHEDULE.

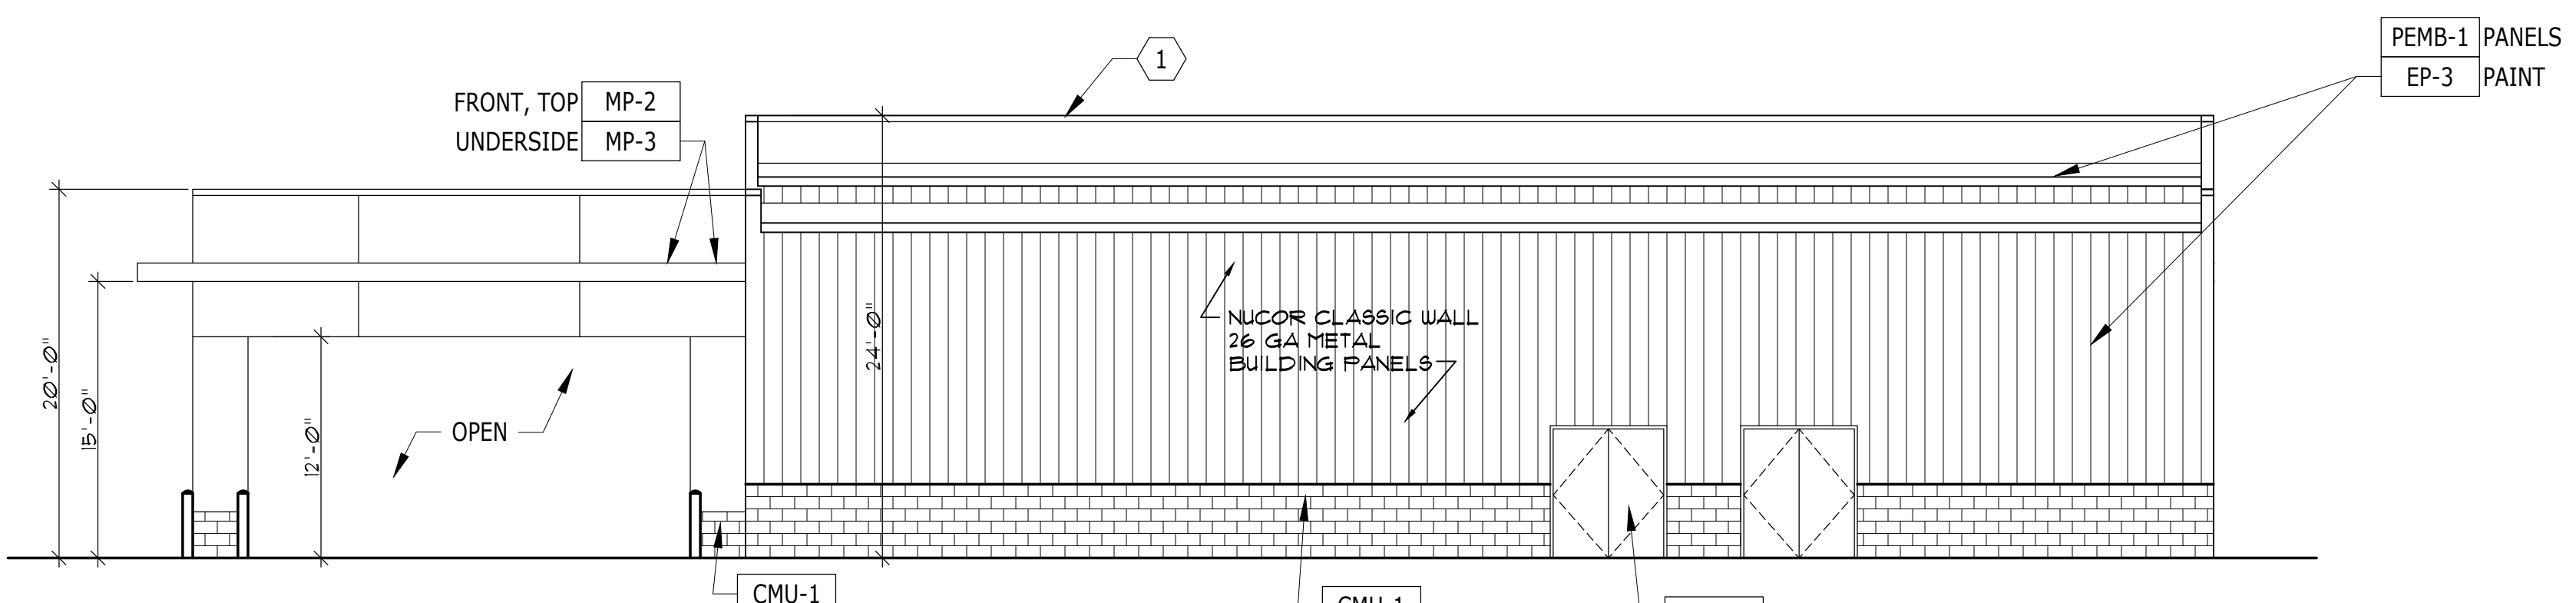


**4 REAR ELEVATION**  
A-4R SCALE: 1/8" = 1'-0"

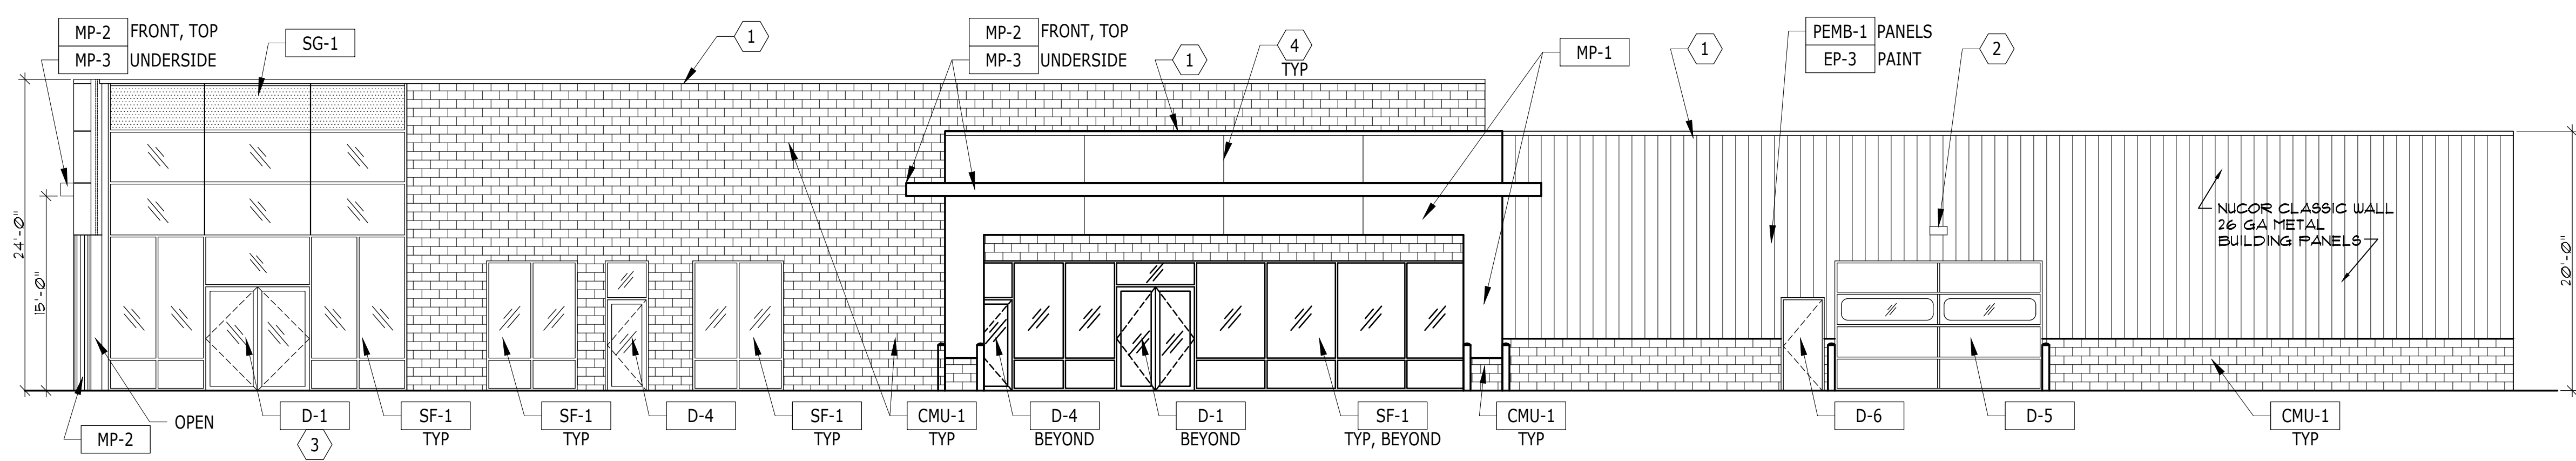

**3 RIGHT SIDE ELEVATION**  
A-4R SCALE: 1/8" = 1'-0"

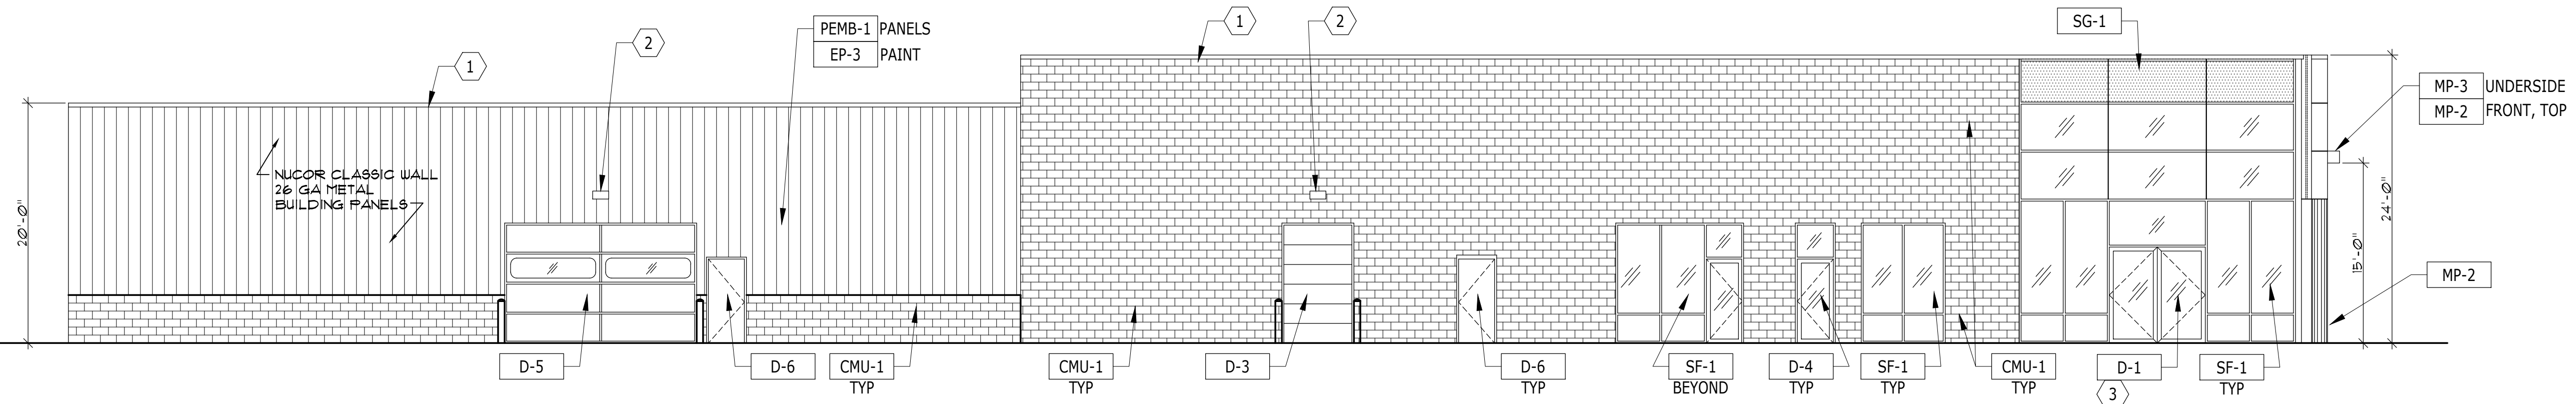

**2 LEFT SIDE ELEVATION**  
A-4R SCALE: 1/8" = 1'-0"

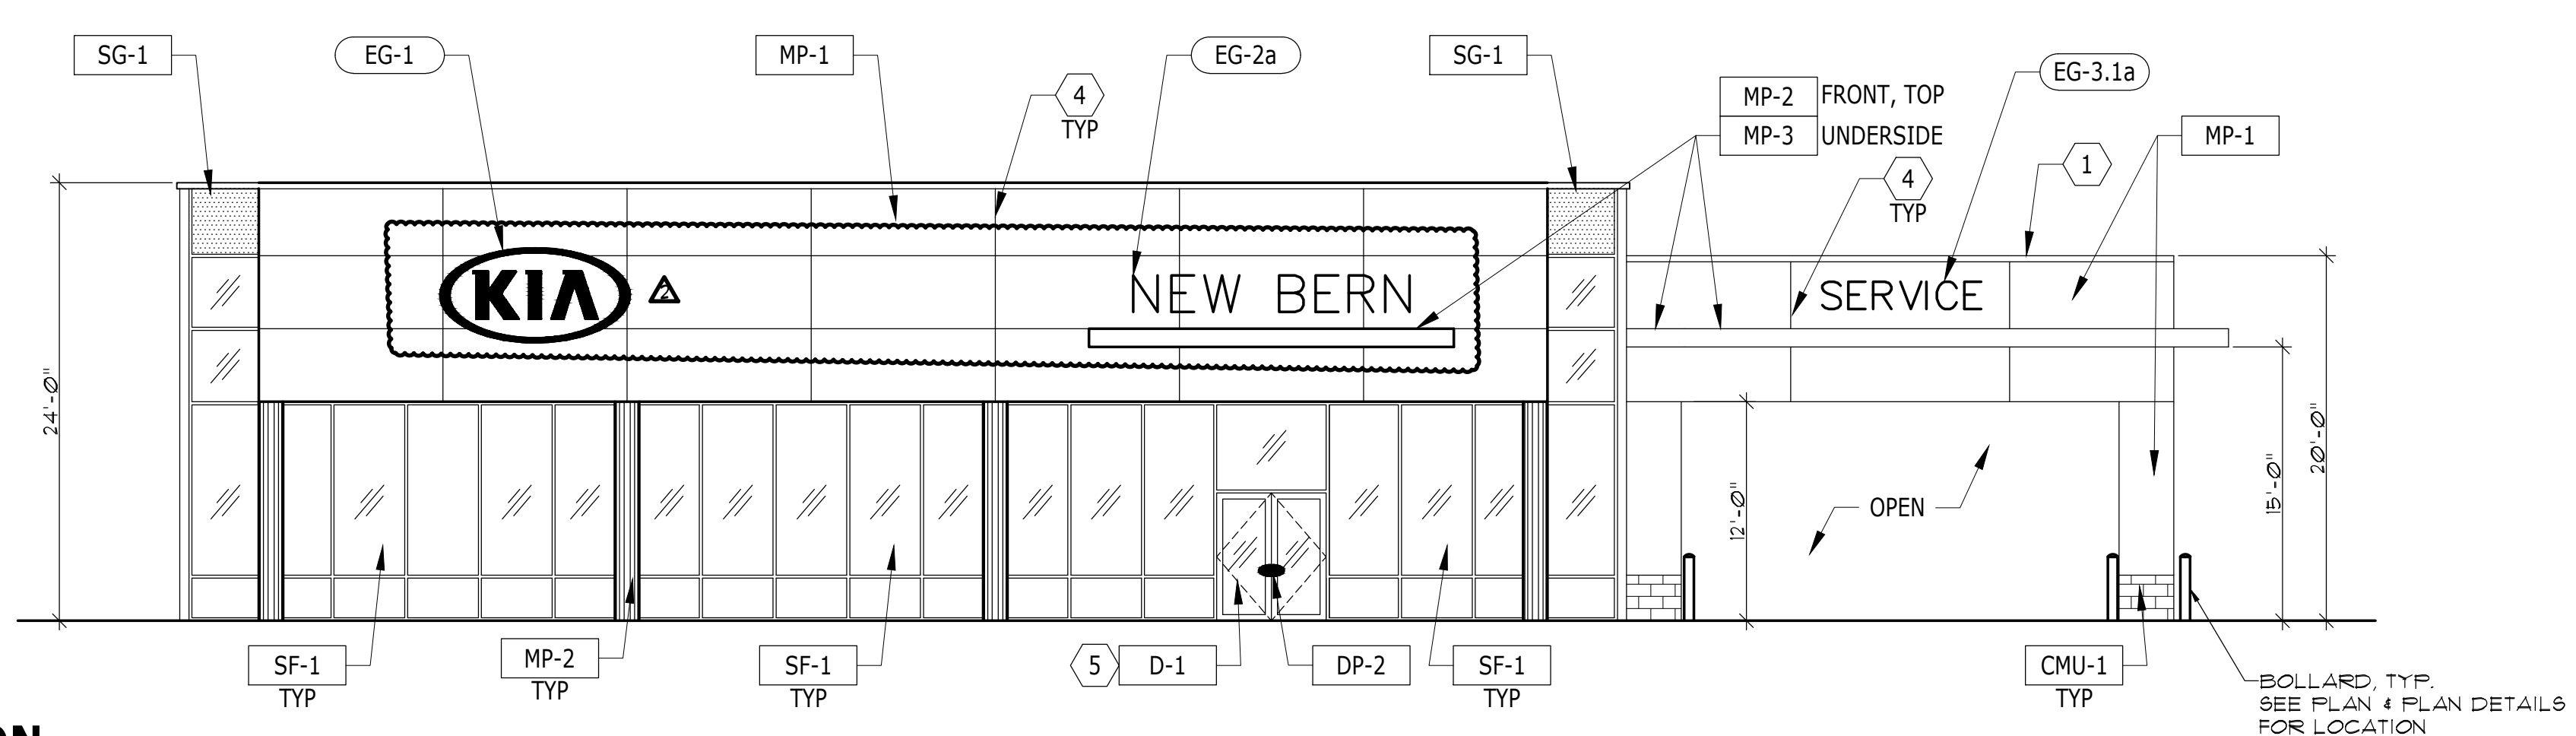

**1 FRONT ELEVATION**  
A-4R SCALE: 1/8" = 1'-0"