

6 July, 2026


Addendum 2

**Columbus County Transportation
Whiteville, NC**

The following addendum shall supersede previous information and does hereby become part of the contract documents.

- For Contractor assistance see attached existing site plan for existing sewer line location.
Contractors to patch any asphalt disturbance to match existing at new sewer connections.

End of Addendum 2

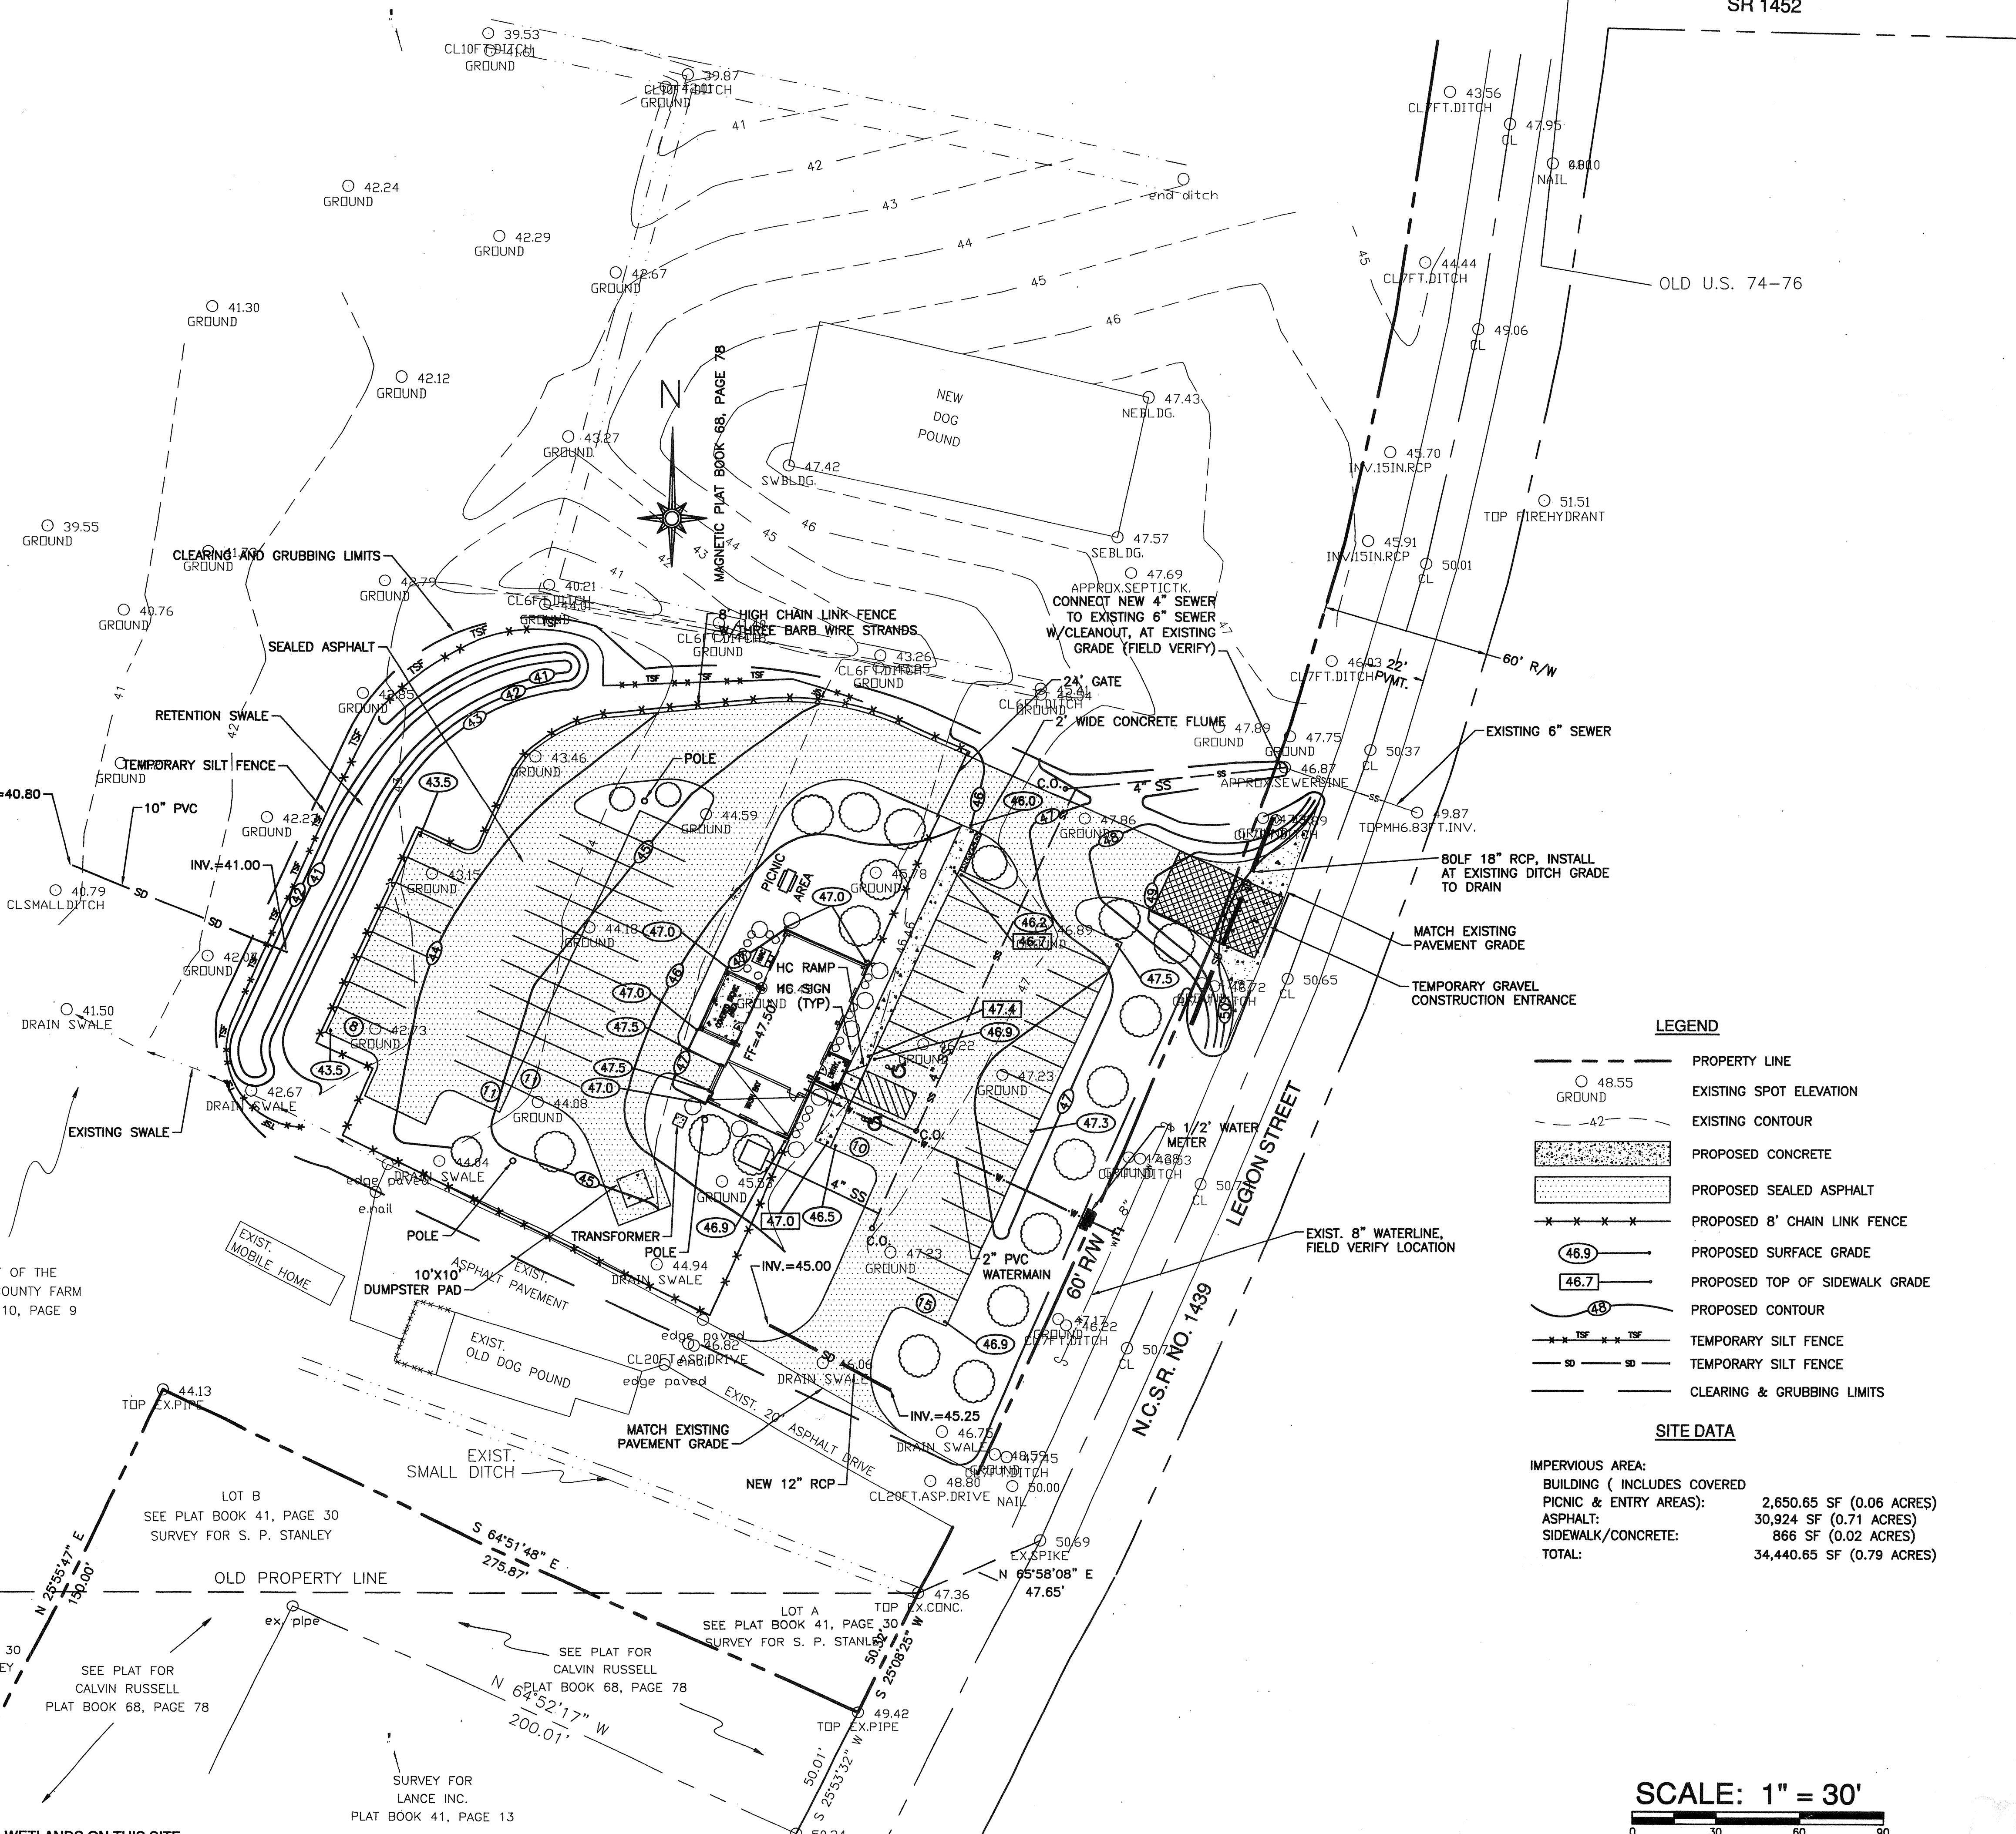

 Andrew & Kuske CONSULTING ENGINEERS, INC.	OWNER: NAME: ADDRESS: CITY/STATE: TEL:		GRADING, DRAINAGE & EROSION CONTROL COLUMBUS COUNTY TRANSIT OFFICE COLUMBUS COUNTY, NORTH CAROLINA
	902 MARKET STREET HUNTERDON, NJ 07033 PHONE (910) 343-9653 FAX (910) 343-9604 www.andrewandkuske.com		
01251	DES. JPN ORD. JPN DRAWN: DLL		
DATE: 4/25/02			
C1			