
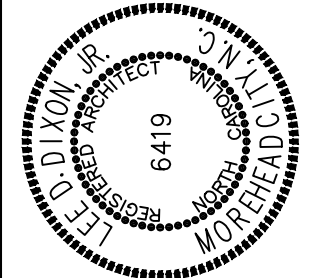


**REPAIRS TO
CARTERET COMMUNITY THEATRE
MOREHEAD CITY, NORTH CAROLINA**

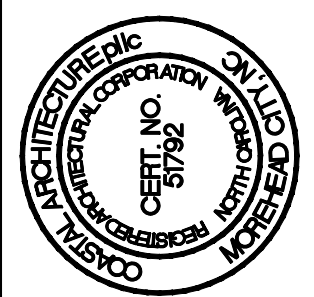

REVISED STAGE FRAMING PLAN

24034

ISSUED: 13 NOV 24

DWG BY: SKC

CKD BY: LDD


REVISIONS

PERMIT 08/19/24


SHEET NO.

BD-4


OF

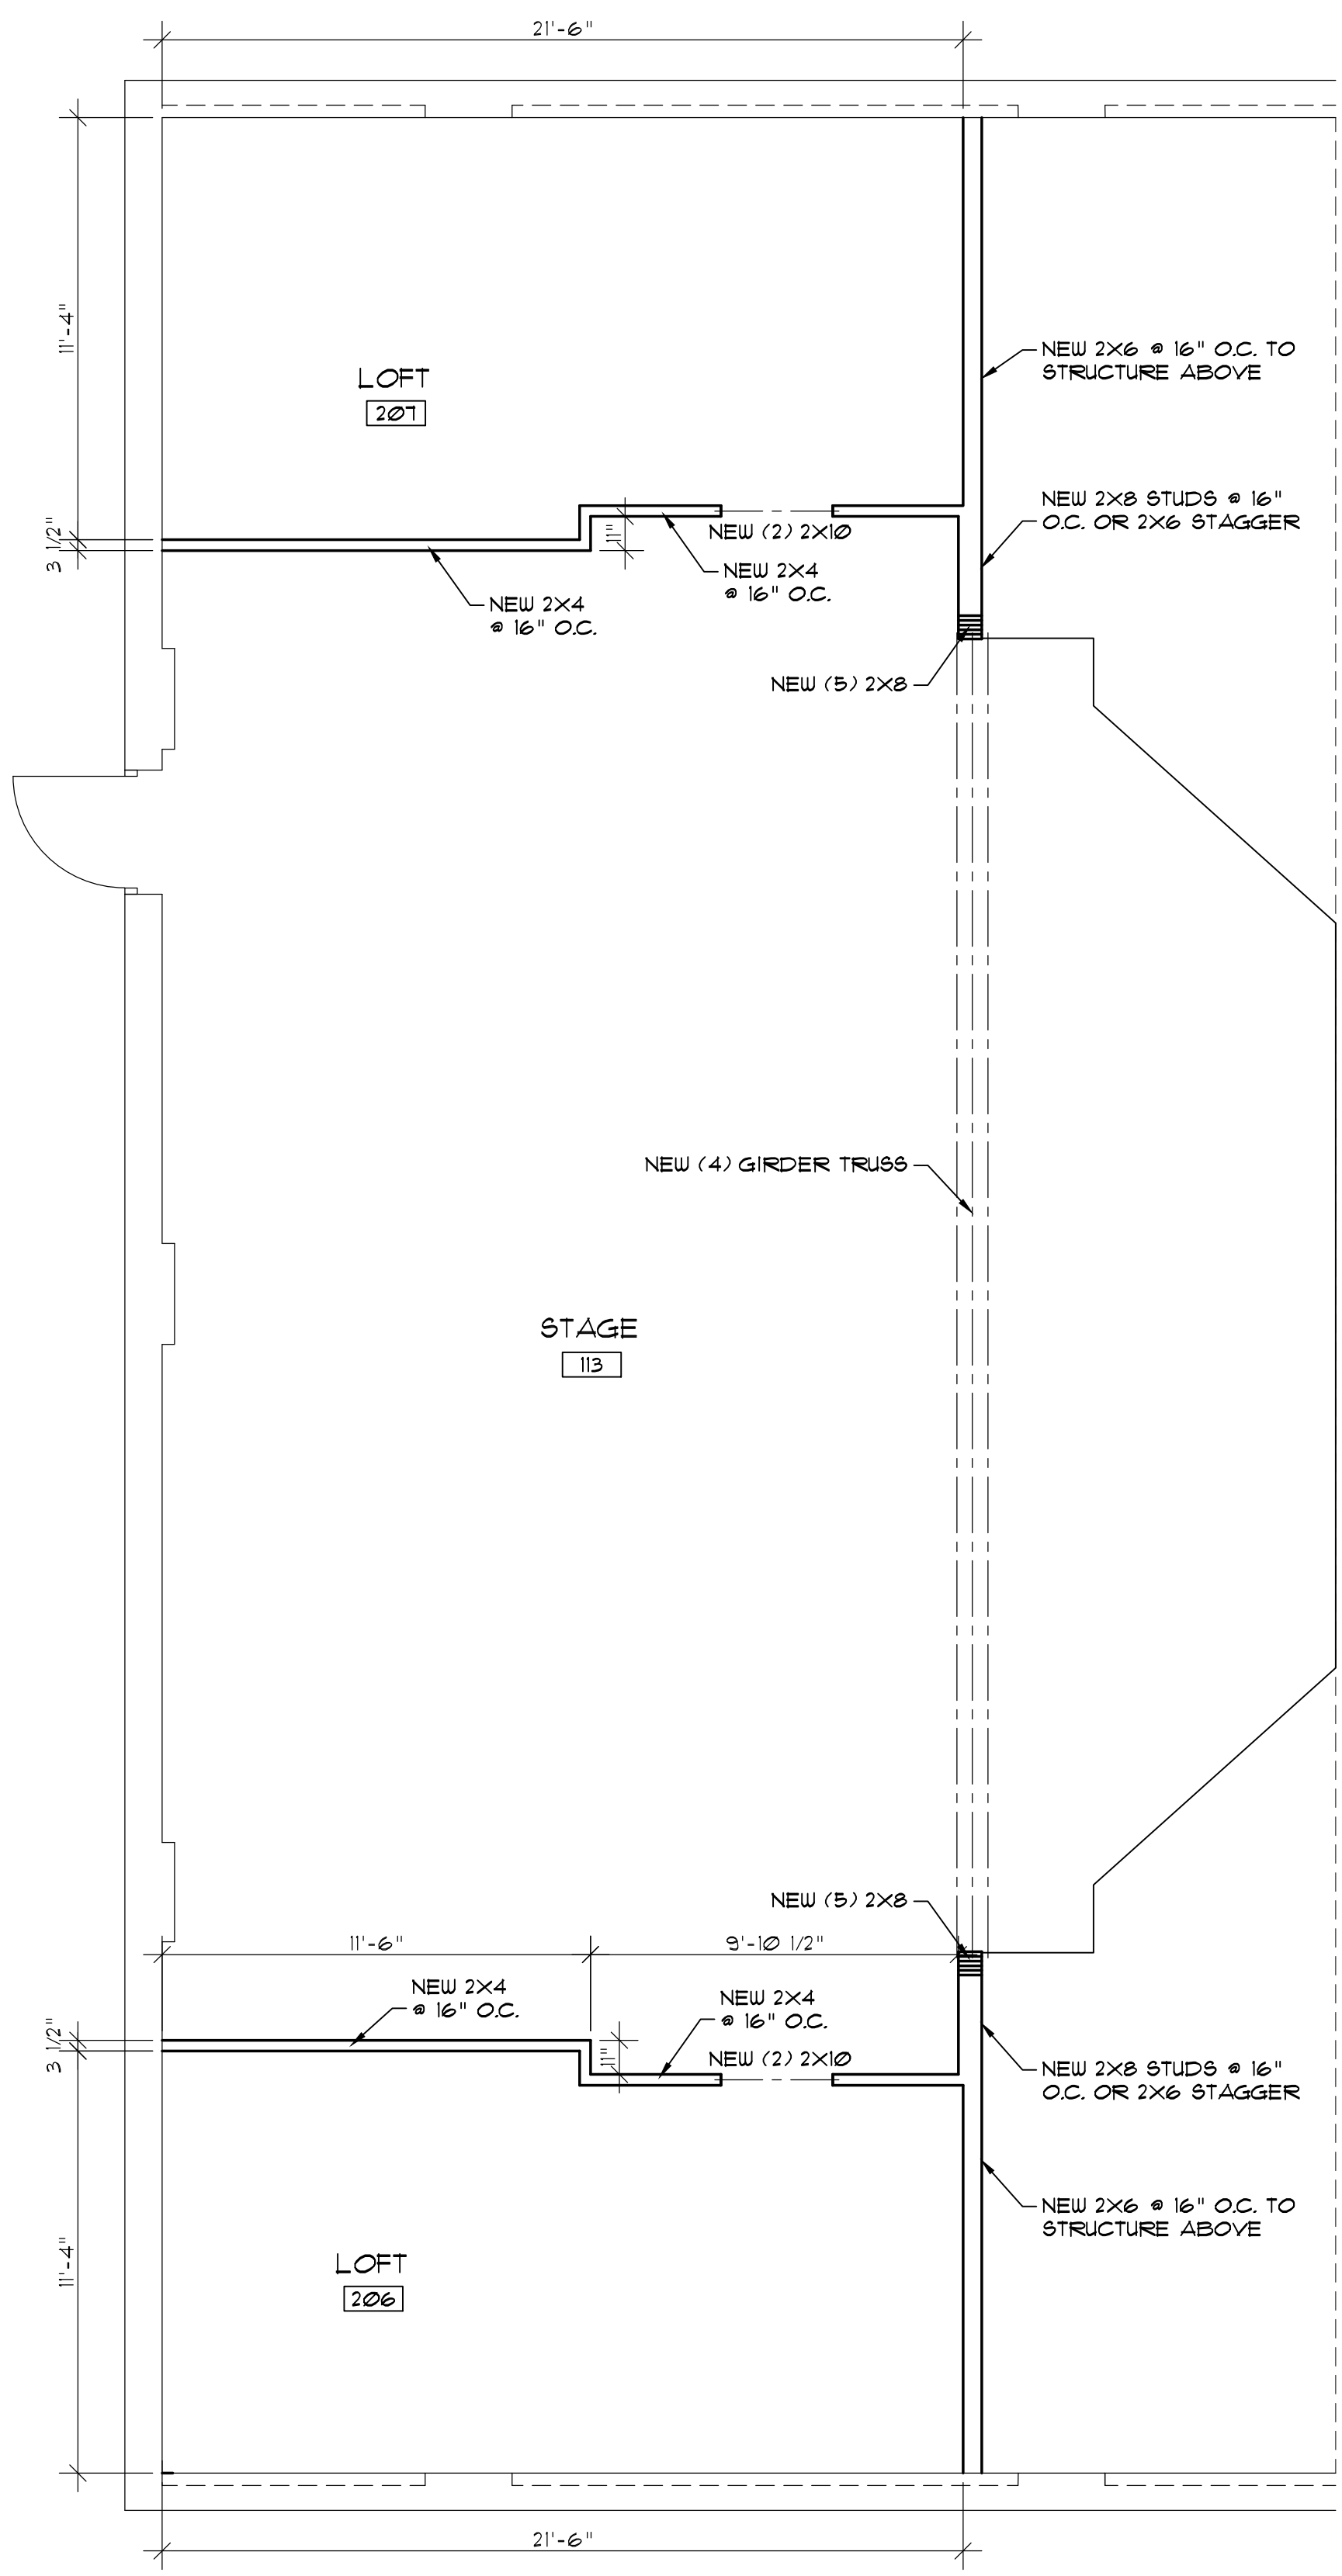

3
REVISED STAGE FRAMING PLAN- UPPER LEVEL
SCALE: 1/4" = 1'-0"

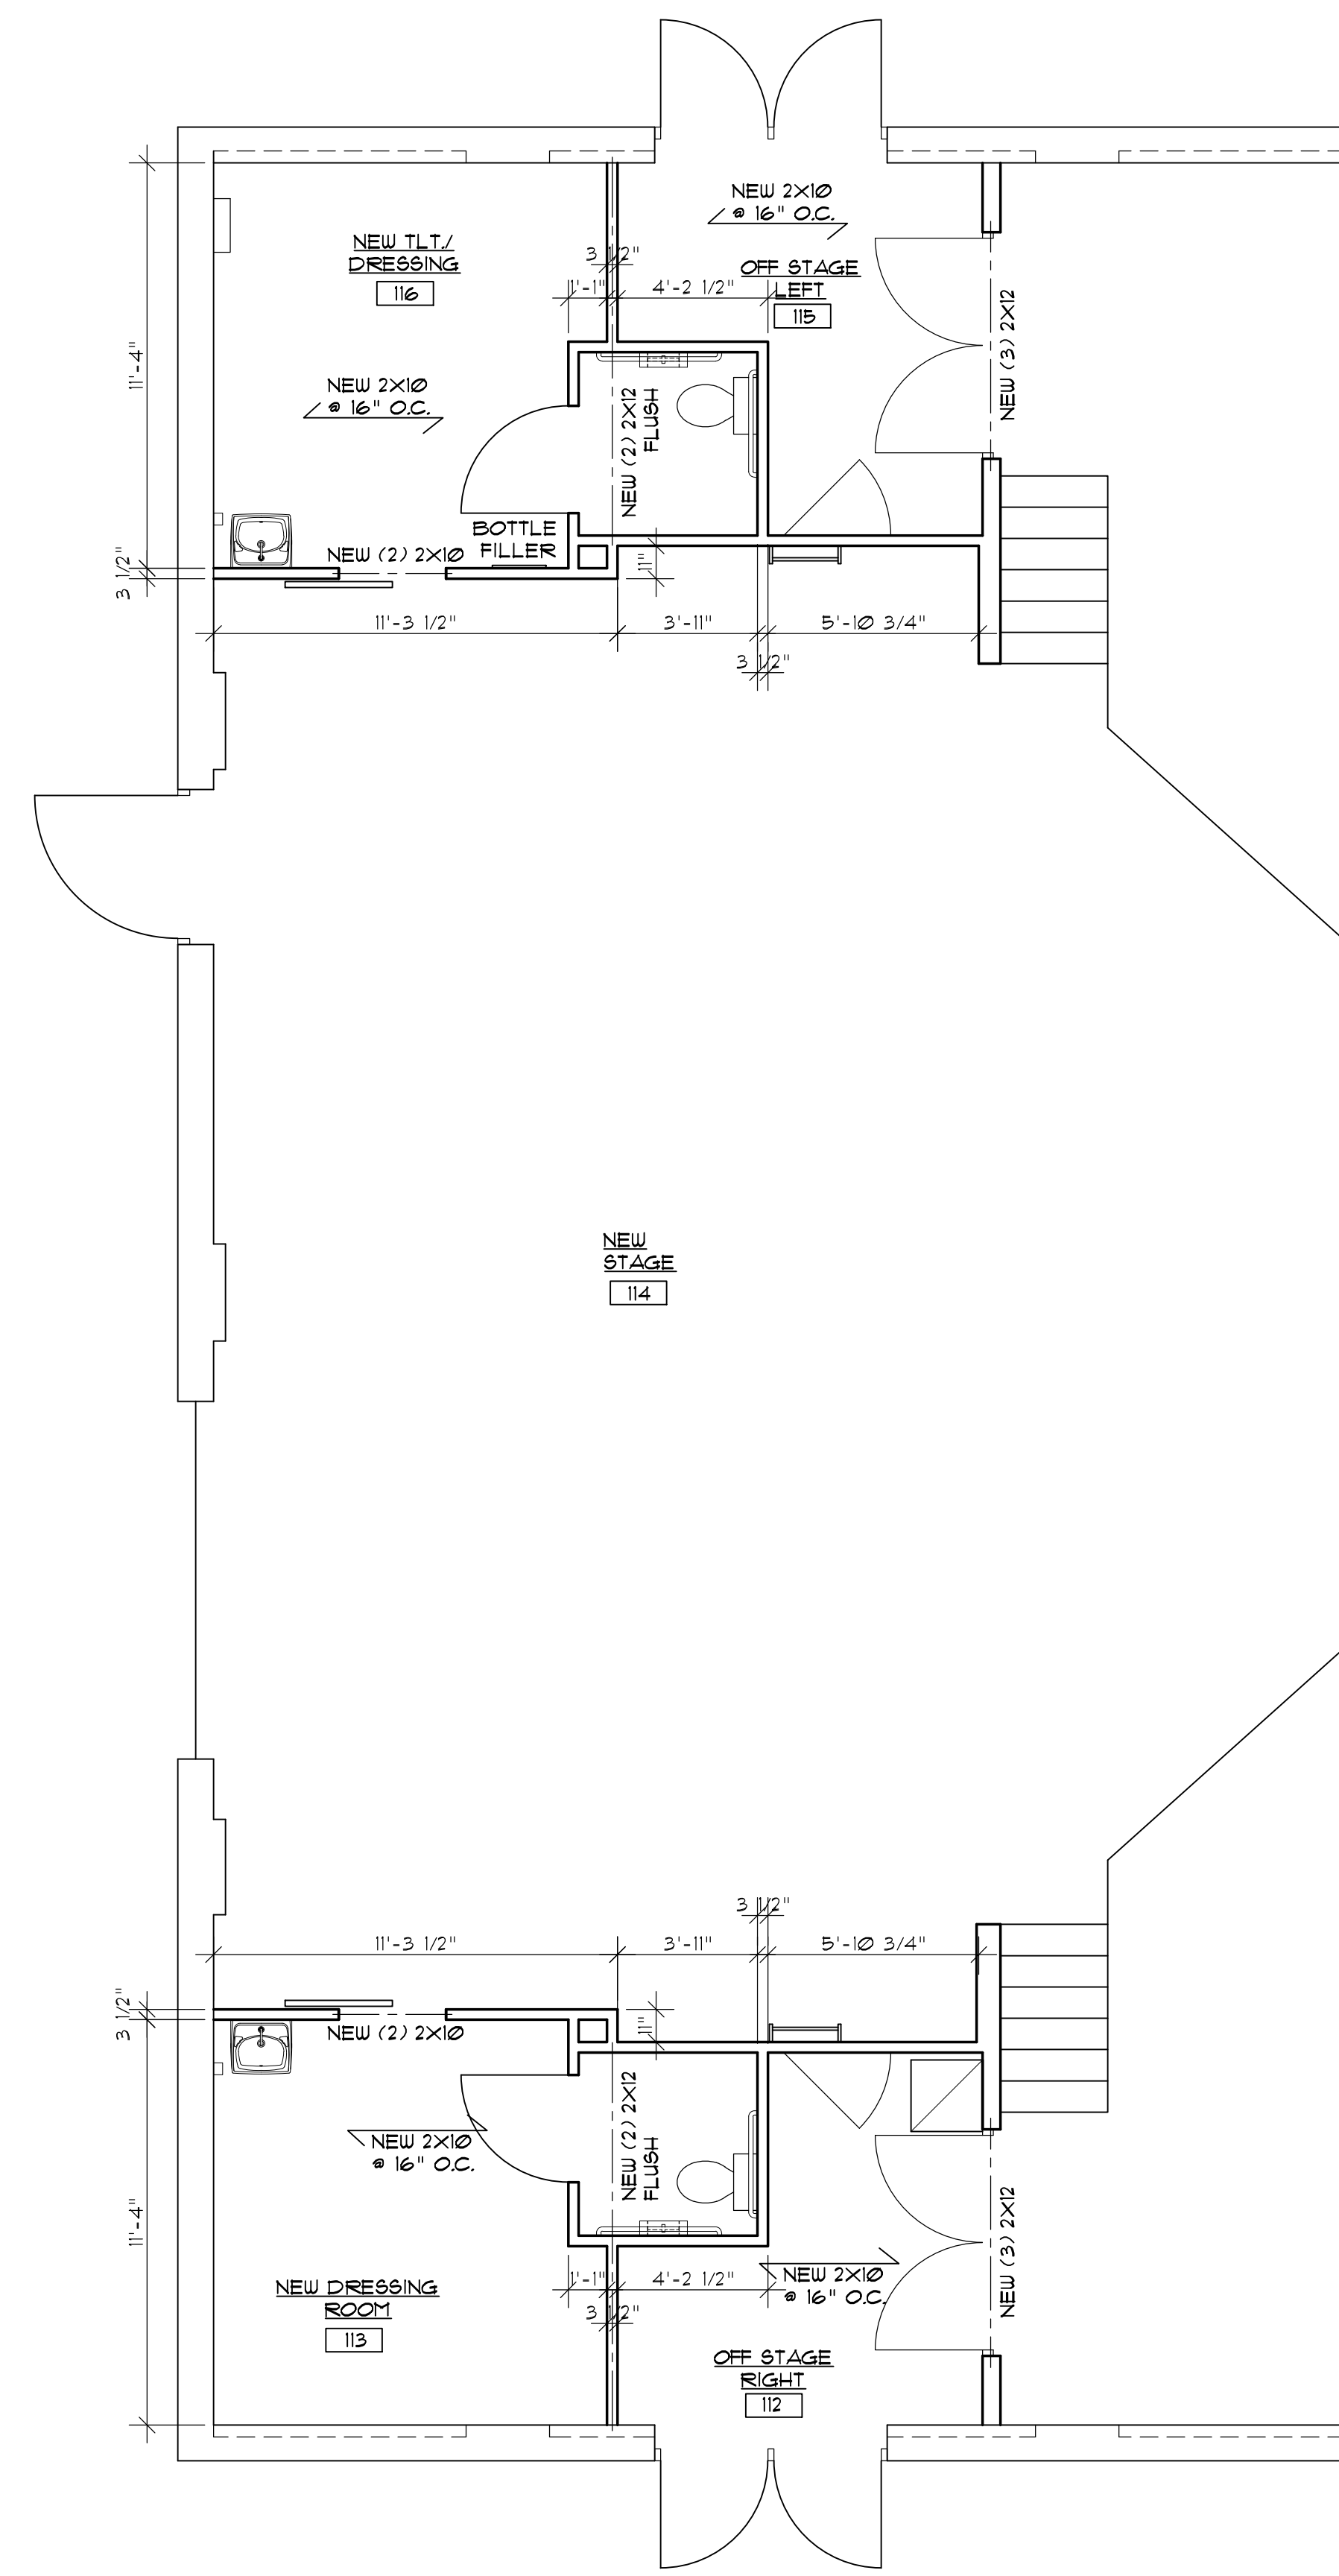

2
REVISED STAGE FRAMING PLAN- LOFT LEVEL
SCALE: 1/4" = 1'-0"

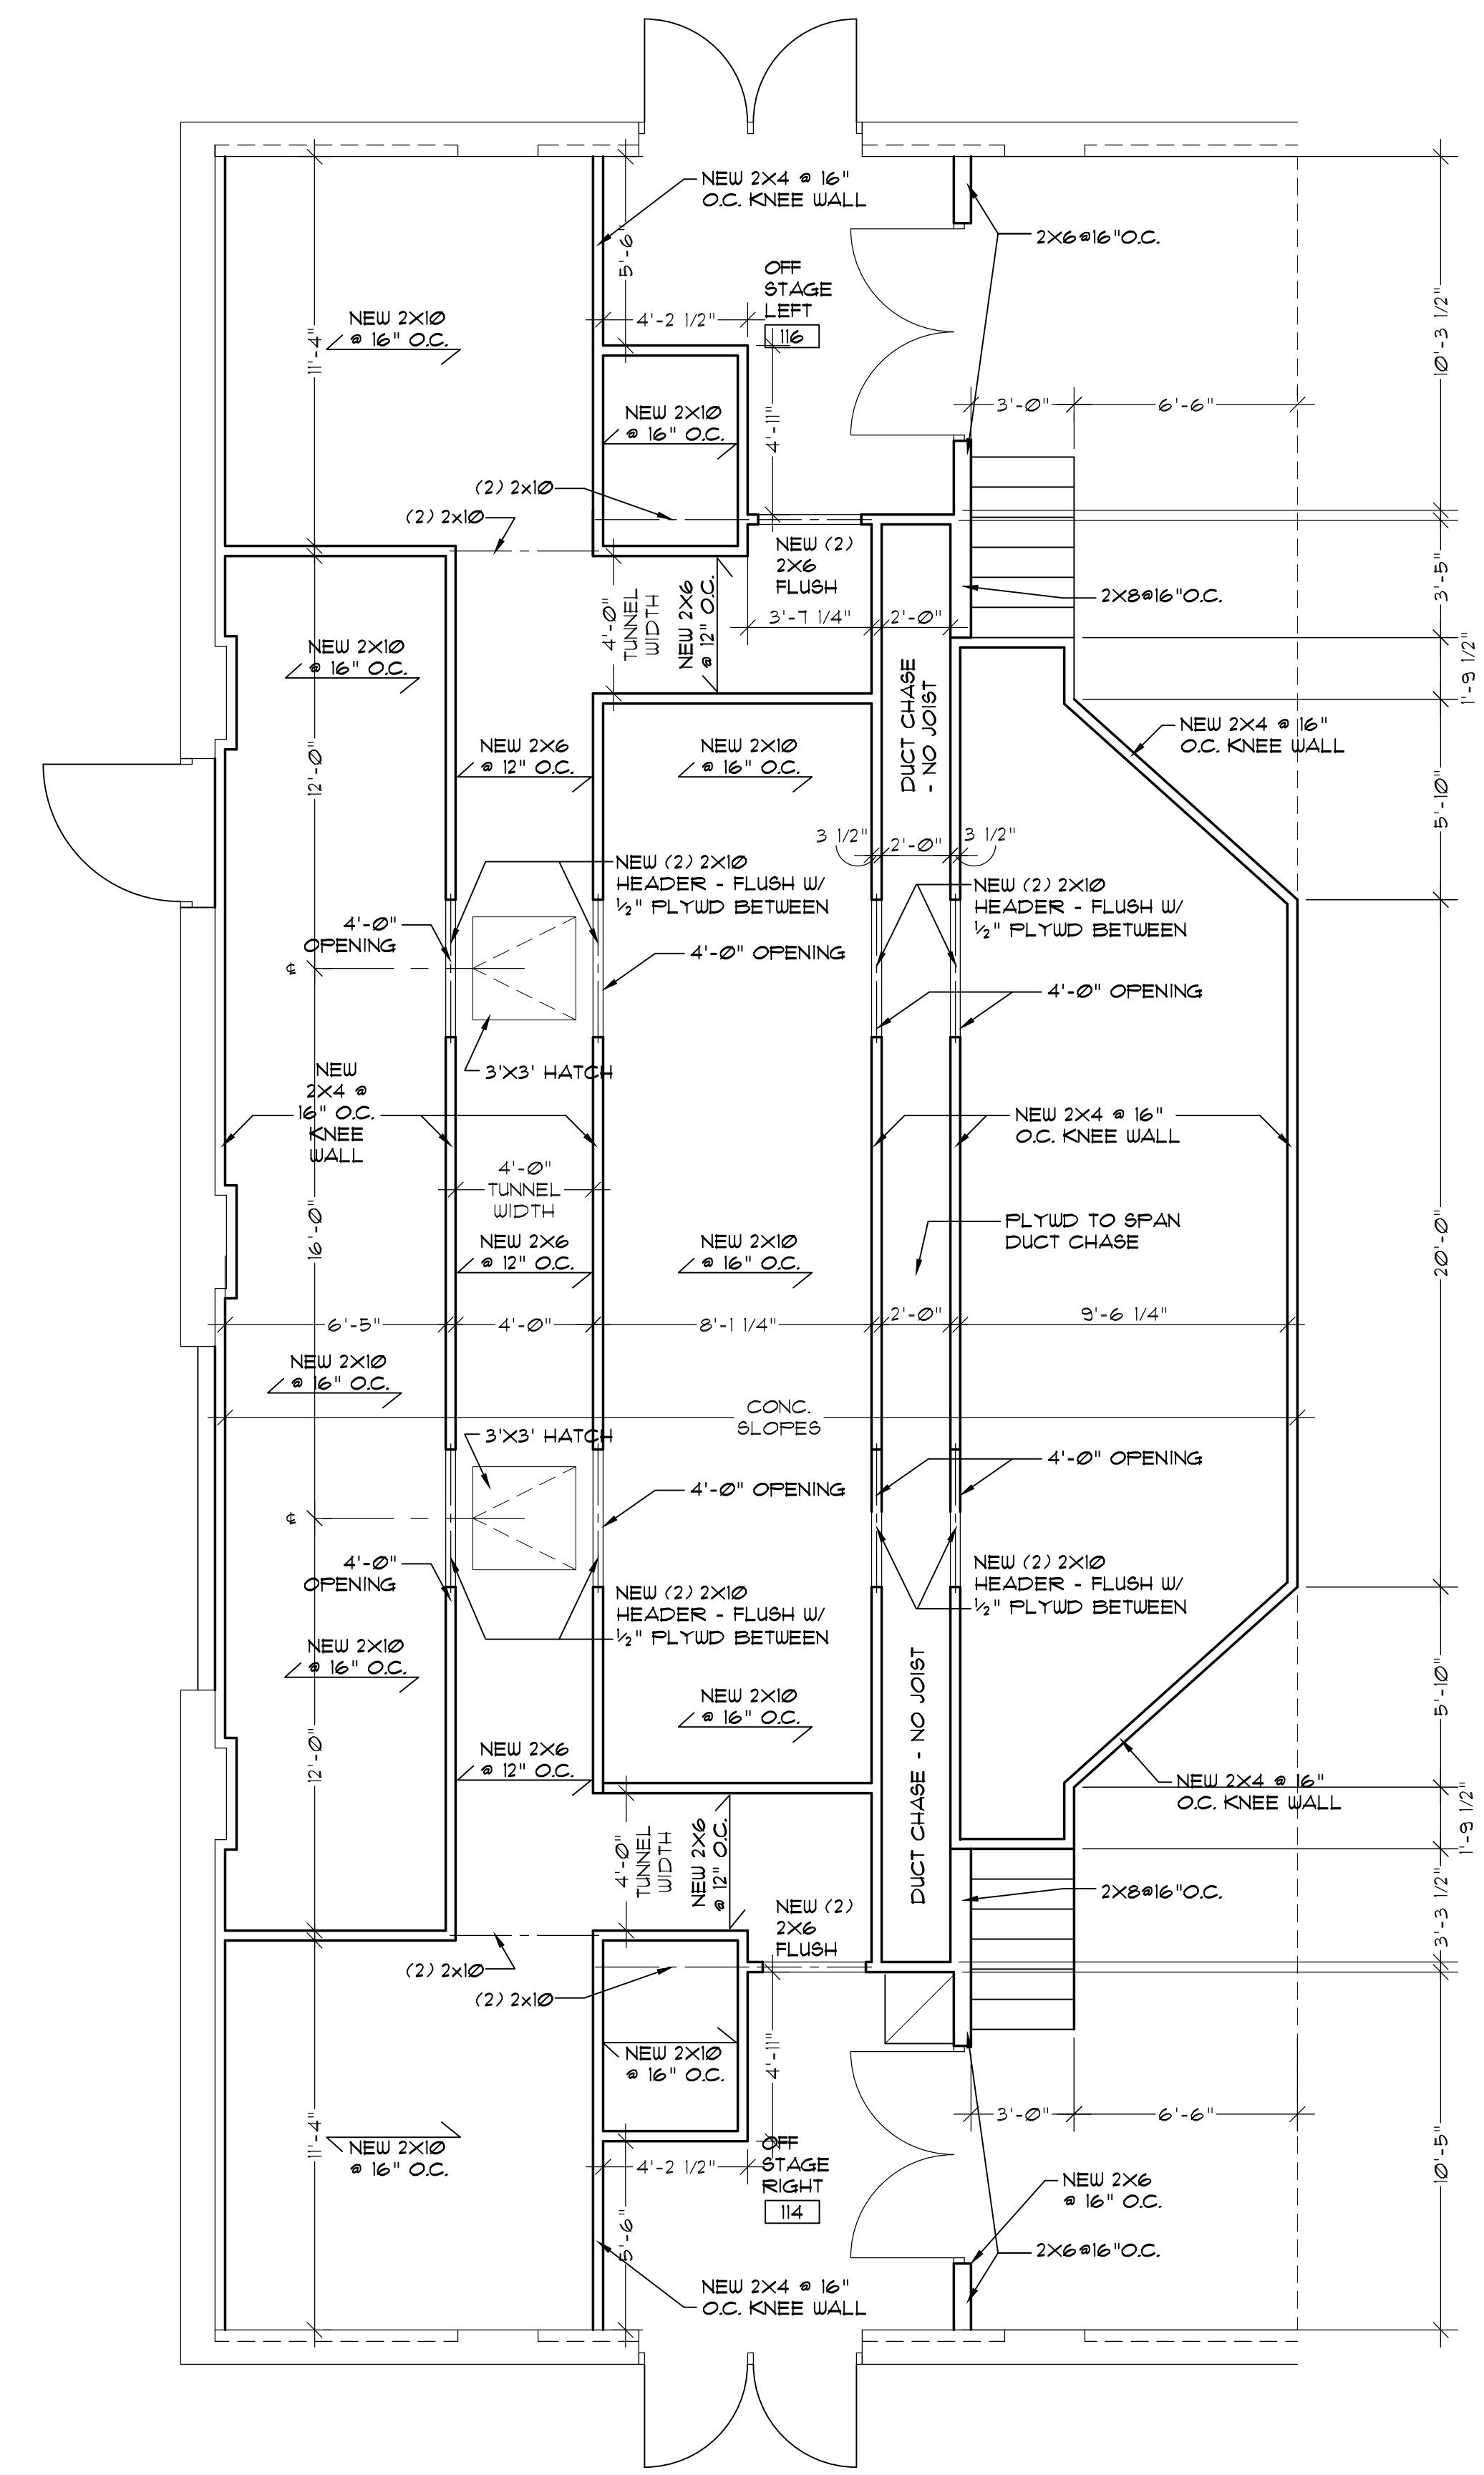

1
REVISED STAGE FRAMING PLAN- LOWER LEVEL
SCALE: 1/4" = 1'-0"