
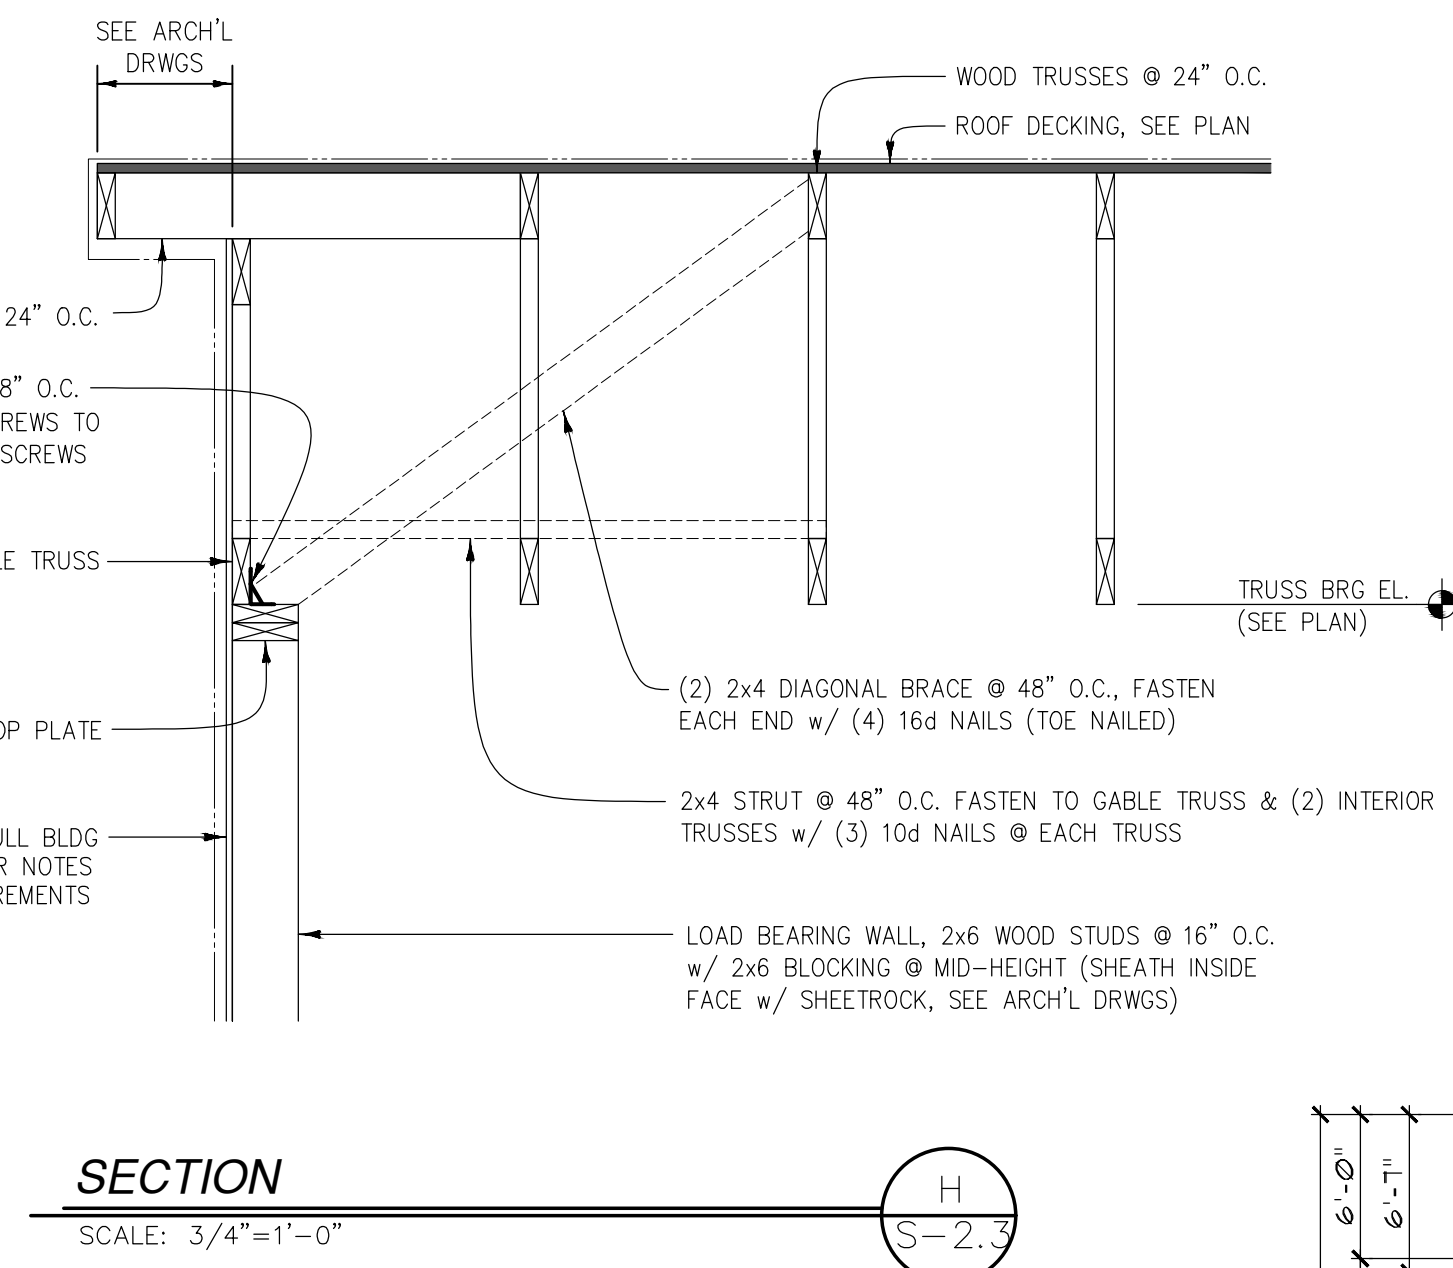


FOR ADDITIONAL NOTES SEE S-2.2

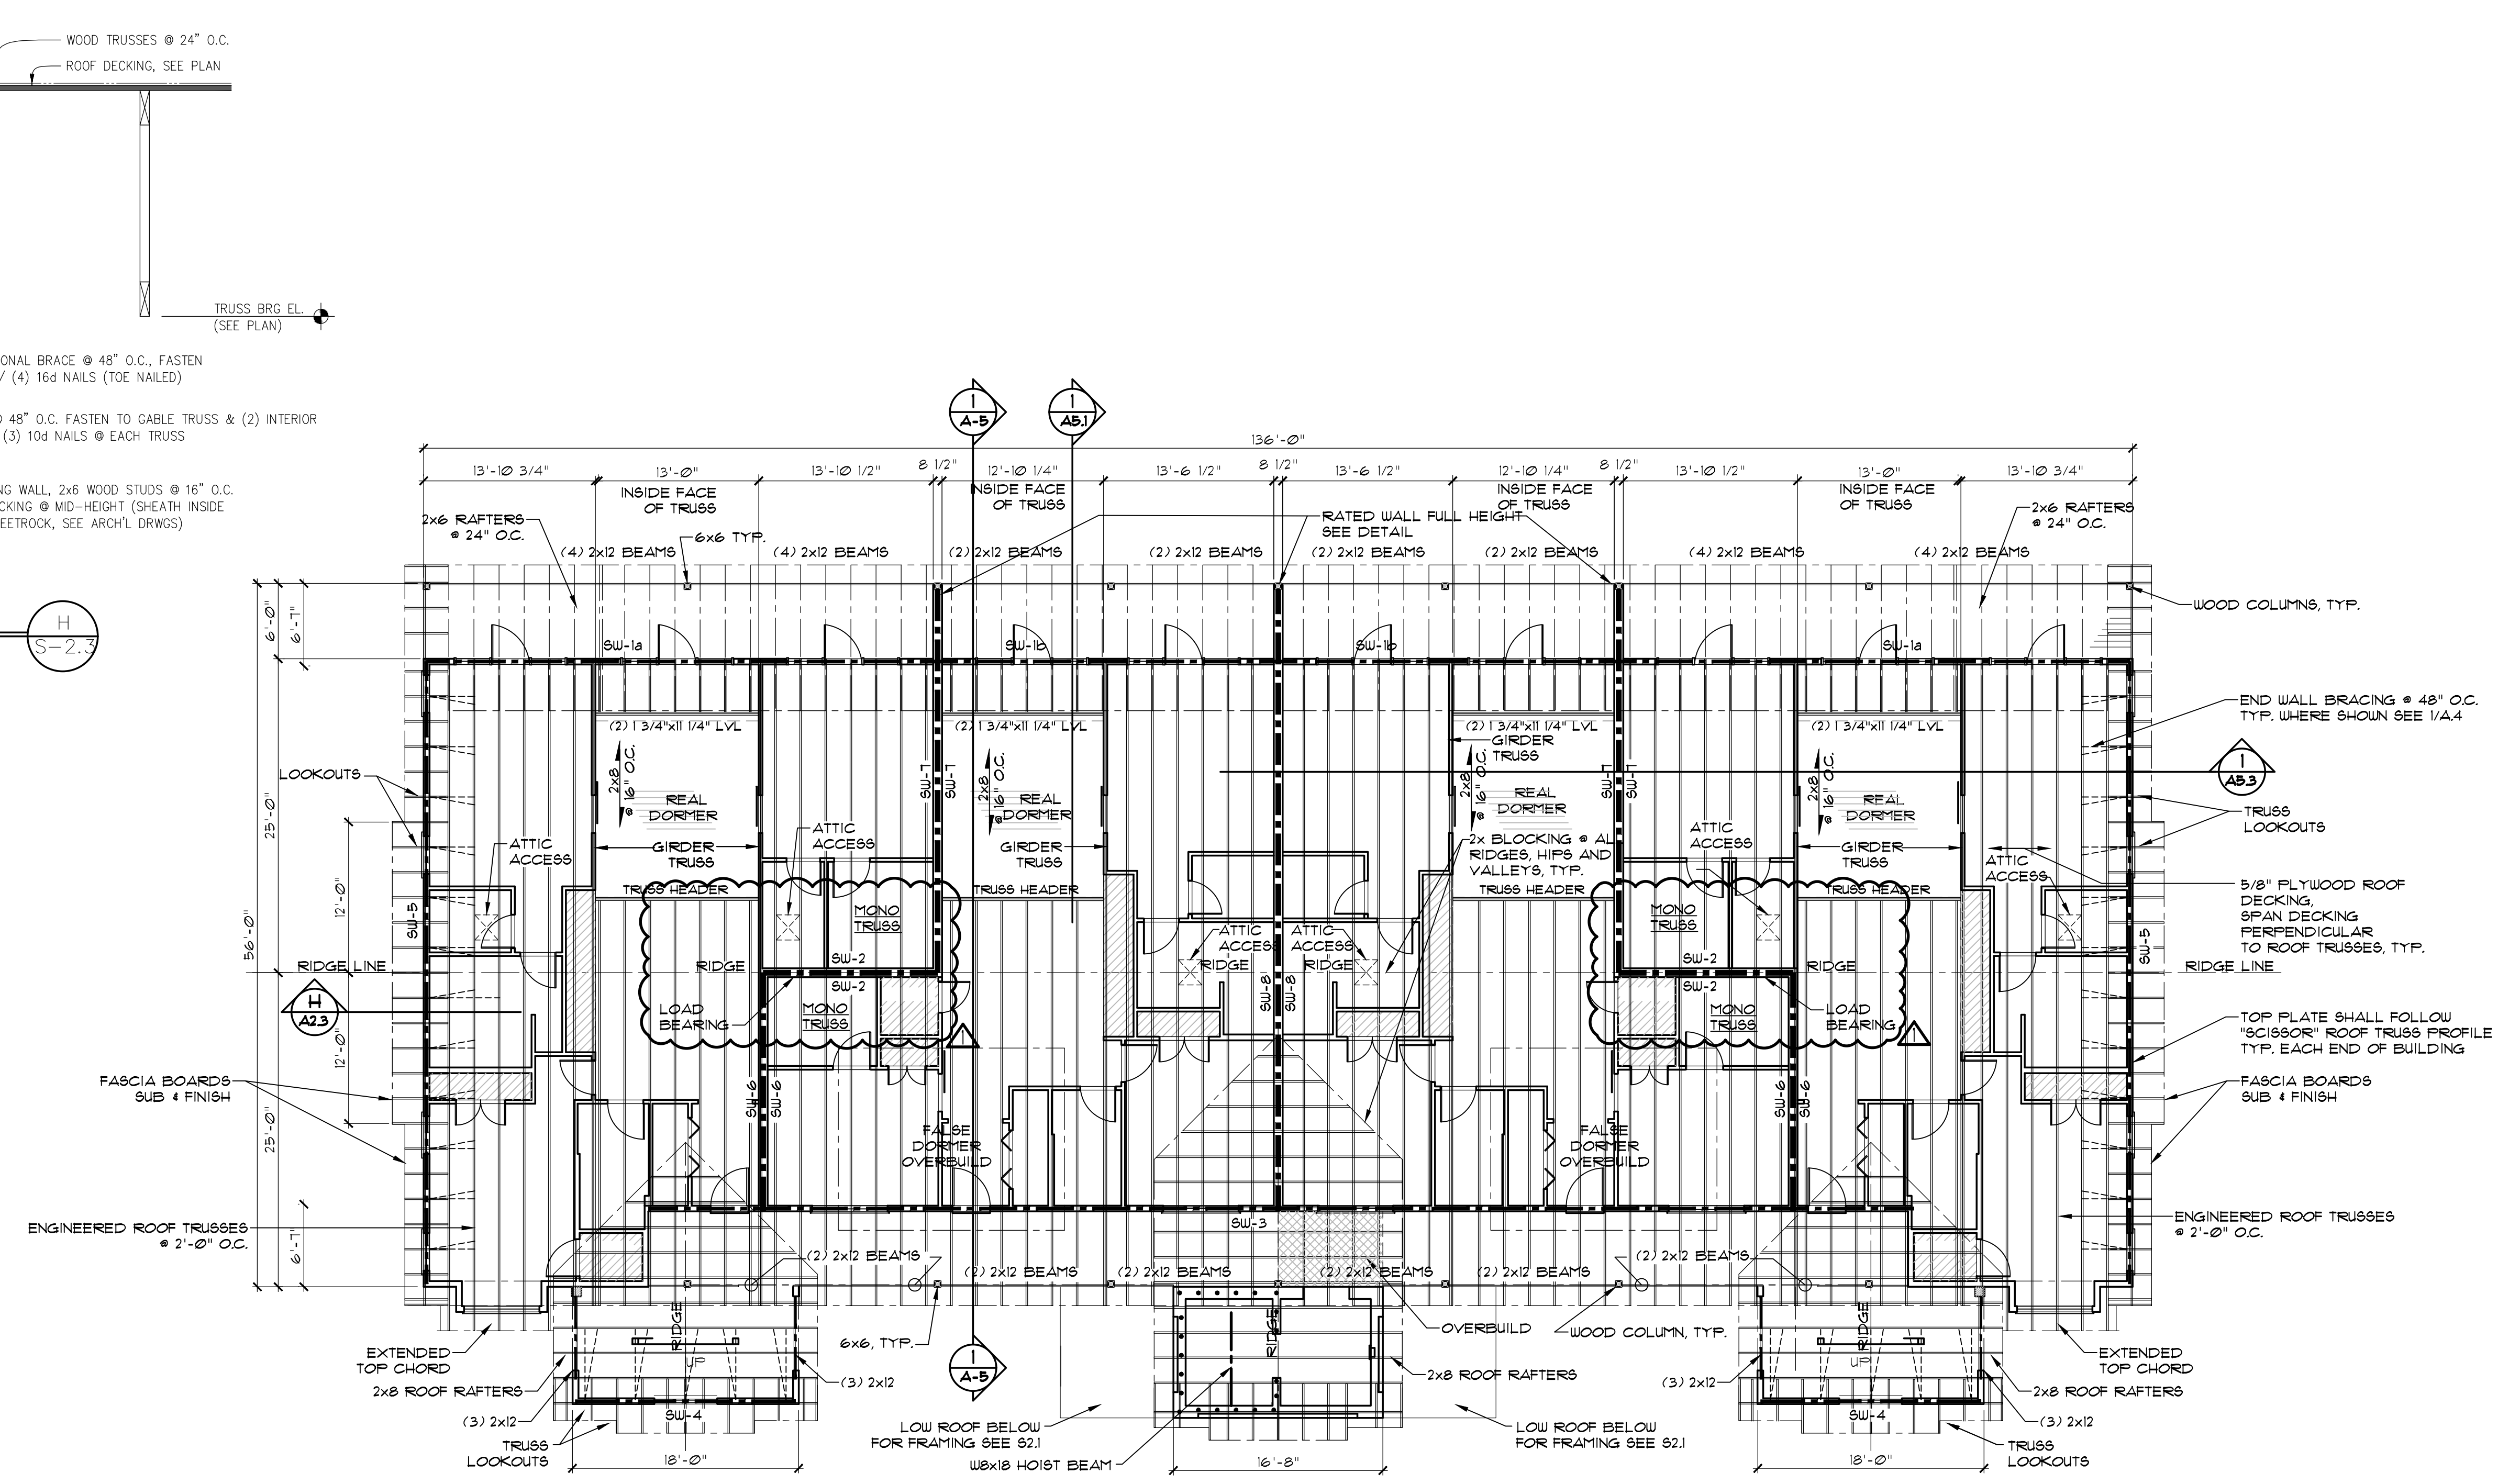

1 ROOF FRAMING PLAN BUILDING 34
SCALE: 1/8"=1'-0"