


TOILET ACCESSORY SCHEDULE

Mark	Item	Mtg. Ht.	Remarks
TA-8	SURFACE-MOUNTED SANITARY NAPKIN DISPOSAL B-270	2'-0"	HEIGHT TO TOP OF DISPENSER

NOTES:


- SUBMIT SHOP DRAWINGS FOR ALL TOILET PARTITION CONFIGURATIONS

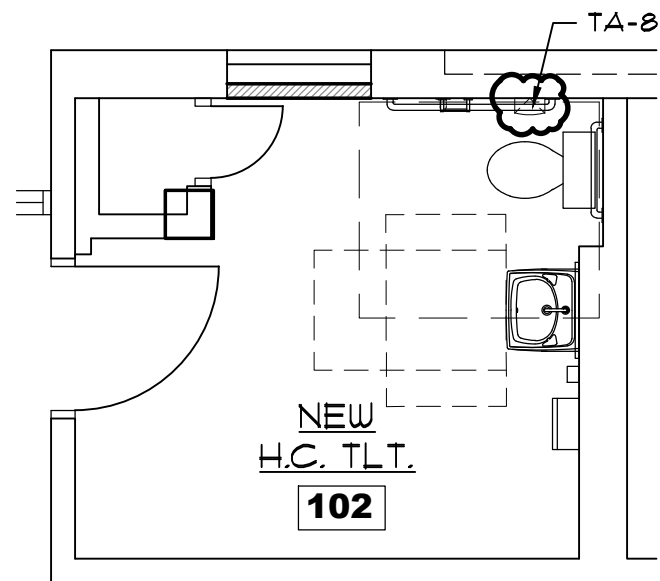

**NEW HANDICAP TLT. 102
T-8 ACCESSORY**

2
BD-2

SCALE: 1/4" = 1'-0"

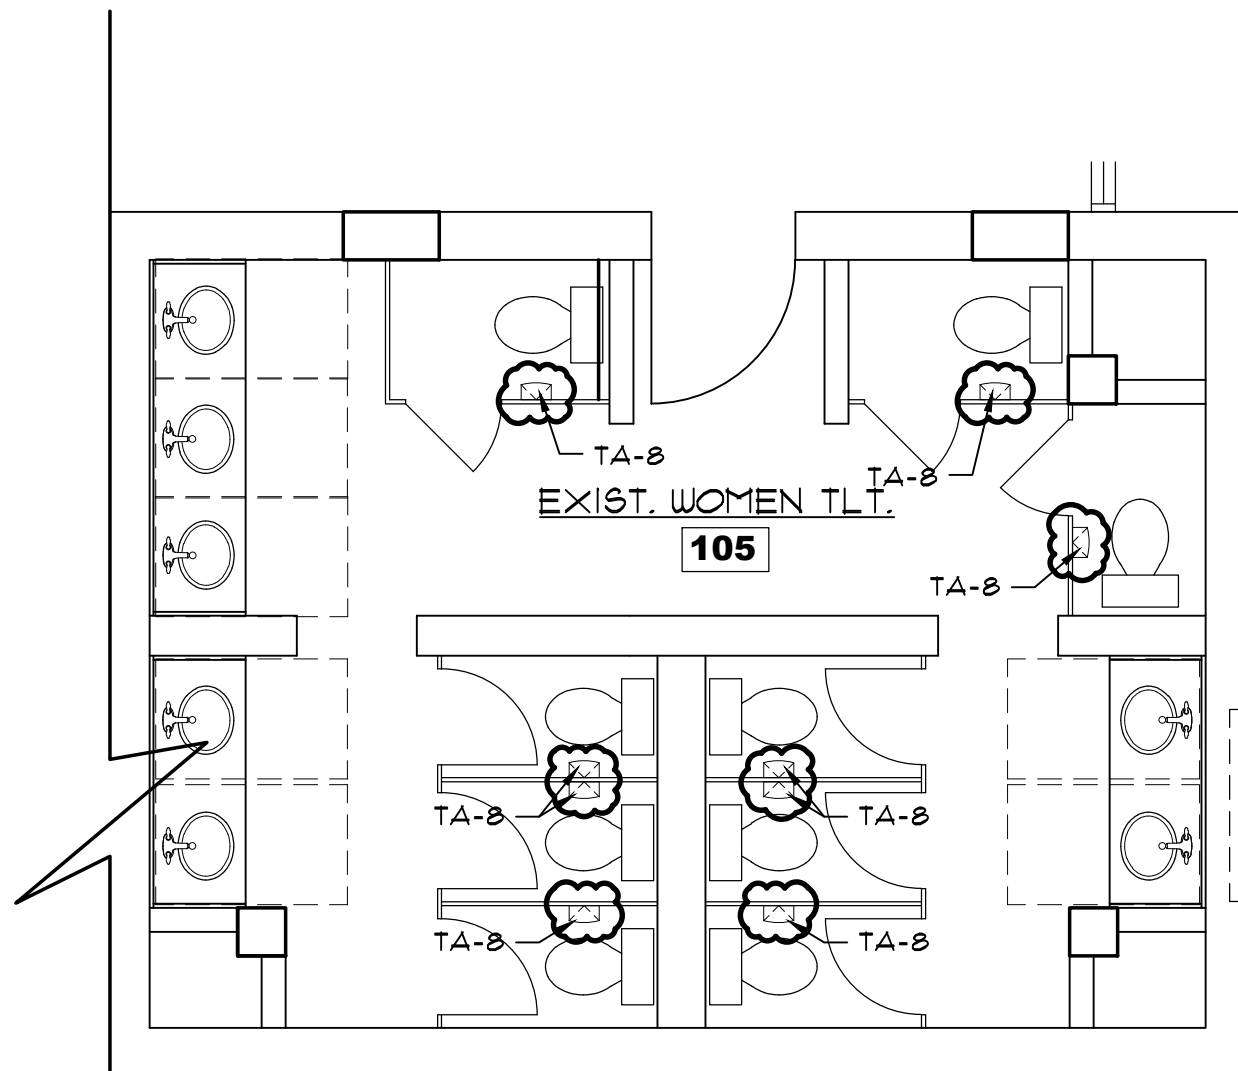

TOILET 105 T-8 ACCESSORY

1
BD-2

SCALE: 1/4" = 1'-0"

**Coastal
Architecture**

- Architectural Design
- Planning
- Interiors

AIA

Member of the American
Institute of Architects

Lee D. Dixon, Jr., AIA
252.247.7127
lee@coastalarchitecture.net

4206 Bridges St. Ext.,
Suite C
Morehead City, NC
28557

www.CoastalArchitecture.net

**REPAIRS TO
CARTERT COMMUNITY THEATRE
MOREHEAD CITY, NORTH CAROLINA**

24034

ISSUED: 09/16/24

DWG BY: MSG

CKD BY: LDD

REVISIONS

SHEET NO.

BD-2

OF 1